

Materials	
Posts	150x150x5 SHS
Frame	60x60x3 SHS
Sub Frame	50x50x5 RSA
Infill	D Section Palisade Pale

PROCTER FENCING SYSTEMS
DOUBLE LEAF GATES AND
SINGLE LEAF-PALISADE

REV.	DATE	DESCRIPTION	PRODUCED BY	REVIEWED BY	APPROVED BY
V01	April 2022	PLANNING ISSUE	RCA	MRI	CCH

© Irish Rail (2020). This drawing is confidential and the copyright in it is owned by Irish Rail. This drawing must not be either loaned, copied or otherwise reproduced in whole or in part or used for any purpose without the prior permission of Irish Rail.
 © Ordnance Survey Ireland and Government of Ireland. All O.S. data used for plans are printed under "Copyright Ordnance Survey Ireland".
 Survey No. 0039720 (OSi Aerial Data or OSi Lidar Data) & Survey No. 2020/OSI_NMA_180 (OSi Vector Data).
 All elevations are in metres and relate to OSi Geoid Model (OSGM02) Mean Head as defined by existing Project Control.
 All Co-ordinates are in Irish Transverse Mercator Grid (ITM) as defined by OSi active GPS station Tallaght College (TLG).

Client

Consultant

Project



Drawing Title

GENERAL ARRANGEMENTS
FENCING TYPOLOGIES

Scale: 1:10 @ A1 1:20 @ A3

Drawing Number	Project	Originator	Discipline	Location	Type	Role	Number	Phase
MAY MDC	GEN	ROUT	DR	Z	0006	D		

Date:	Job No:	Status:	Rev:	Sheet:
April 2022	P/101086	F1-Approved & accepted	V01	1 of 4

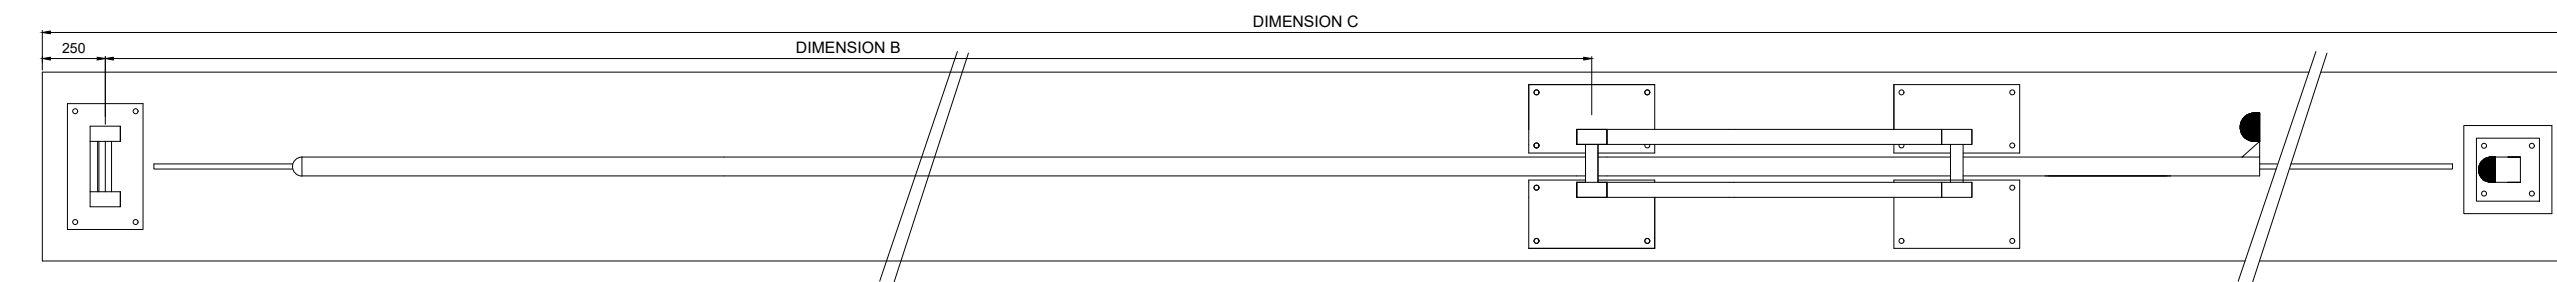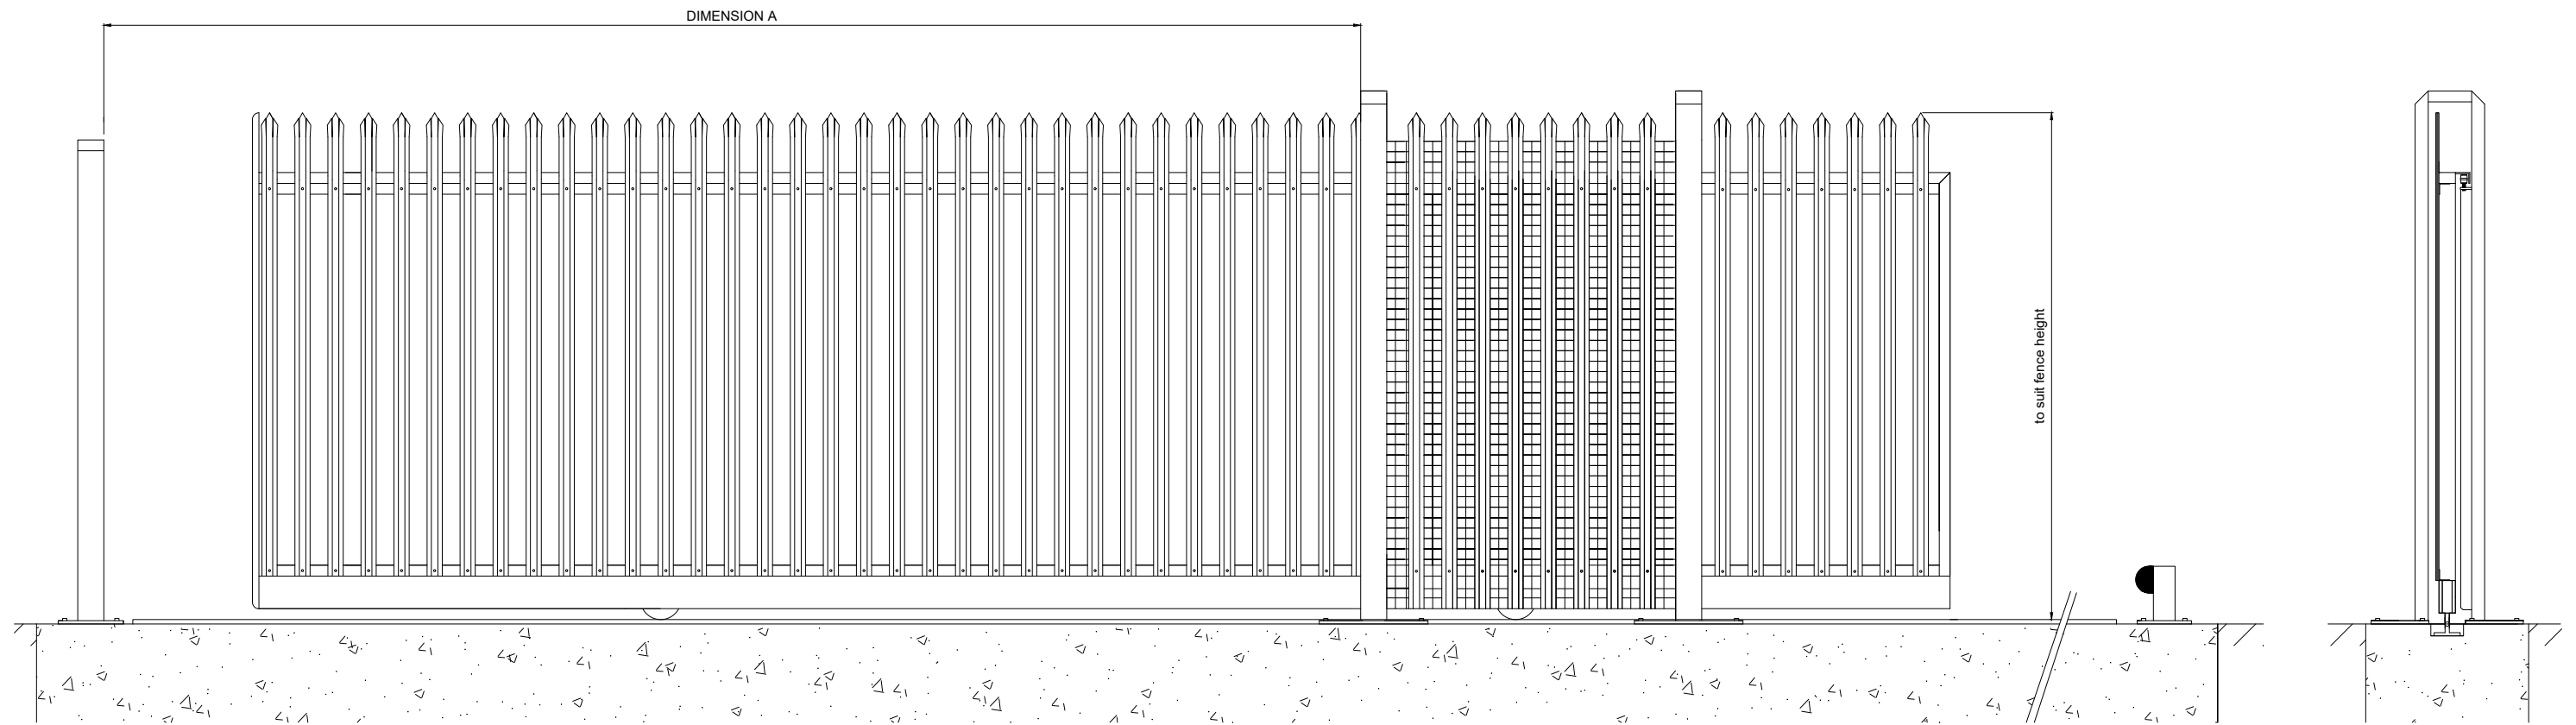

DIM A	DIM B	DIM C
3000	3100	7850
4000	4100	10100
5000	5120	12140
6000	6120	14290
7000	7150	16350
8000	8150	18750
9000	9150	20750
10000	10200	22850

PROCTER SLIDING GATES
PRO-GLIDE SERIES 10
PALISADE TRACKED GATE

REV.	DATE	DESCRIPTION	PRODUCED BY	REVIEWED BY	APPROVED BY
V01	April 2022	PLANNING ISSUE	RCA	MRI	CCH

© Irish Rail (2020). This drawing is confidential and the copyright in it is owned by Irish Rail. This drawing must not be either loaned, copied or otherwise reproduced in whole or in part or used for any purpose without the prior permission of Irish Rail.
© Ordnance Survey Ireland and Government of Ireland. All O.S. data used for plans are printed under "Copyright Ordnance Survey Ireland".
Survey No. 0039720 (OSi Aerial Data or OSi Lidar Data) & Survey No. 2020/OSi_NMA_180 (OSi Vector Data).
All elevations are in metres and relate to OSi Geoid Model (OSGM02) Mean Head as defined by existing Project Control.
All Co-ordinates are in Irish Transverse Mercator Grid (ITM) as defined by OSi active GPS station Tallaght College (TLG).

Client

Consultant



Project

Drawing Title: GENERAL ARRANGEMENTS FENCING TYPOLOGIES

Scale: 1:15 @ A1 1:30 @ A3

Drawing Number: MAY MDC GEN ROUT DR Z 0005 D

Date: April 2022 Job No: P/101086 Status: F1-Approved & accepted Rev: V01 Sheet: 2 of 4

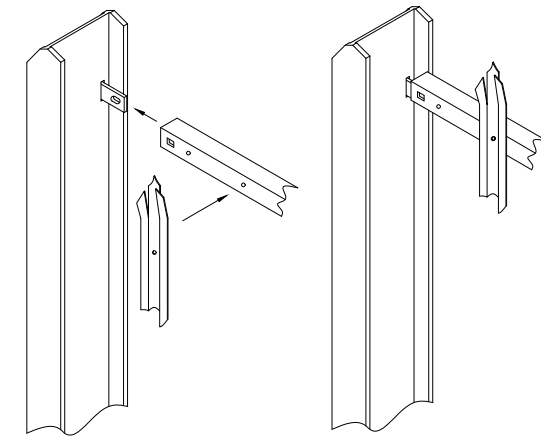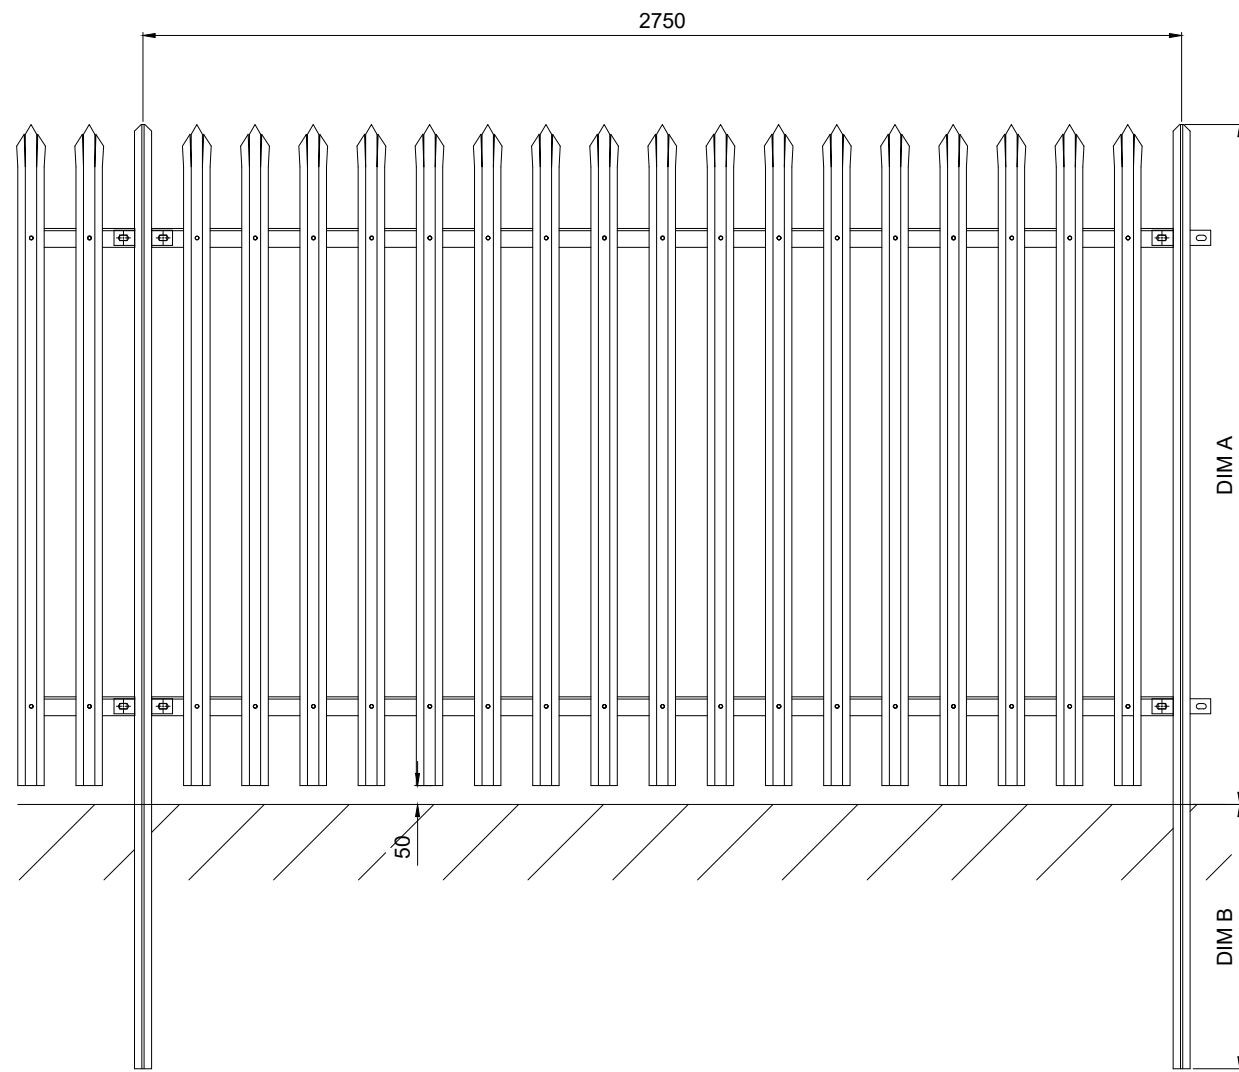

DIM A	DIM B	POSTS	ANGLES	PALES
900	600	102x44	50x50	"W"&"D"
1200	600	102x44	50x50	"W"&"D"
1500	600	102x44	50x50	"W"&"D"
1800	600	102x44	50x50	"W"&"D"
2400	750	102x44	50x50	"W"&"D"

PROCTER FENCING SYSTEMS
PALISADE PANEL

REV.	DATE	DESCRIPTION	PRODUCED BY	REVIEWED BY	APPROVED BY
V01	April 2022	PLANNING ISSUE	RCA	MRI	CCH

© Irish Rail (2020). This drawing is confidential and the copyright in it is owned by Irish Rail. This drawing must not be either loaned, copied or otherwise reproduced in whole or in part or used for any purpose without the prior permission of Irish Rail.
 © Ordnance Survey Ireland and Government of Ireland. All O.S. data used for plans are printed under "Copyright Ordnance Survey Ireland"
 Survey No. 0039720 (OSi Aerial Data or OSi Lidar Data) & Survey No. 2020/OSi_NMA_180 (OSi Vector Data).
 All elevations are in metres and relate to OSi Geoid Model (OSGM02) Mean Head as defined by existing Project Control.
 All Co-ordinates are in Irish Transverse Mercator Grid (ITM) as defined by OSi active GPS station Tallaght College (TLG0).

Client

Consultant

Project


Drawing Title

GENERAL ARRANGEMENTS
FENCING TYPOLOGIES

Scale: 1:10 @ A1 1:20 @ A3

Drawing Number	Project	Originator	Discipline	Location	Type	Role	Number	Phase
	MAY	MDC	GEN	ROUT	DR	Z	0005	D

Date:	Job No:	Status:	Rev:	Sheet:
April 2022	P/101086	F1-Approved & accepted	V01	3 of 4

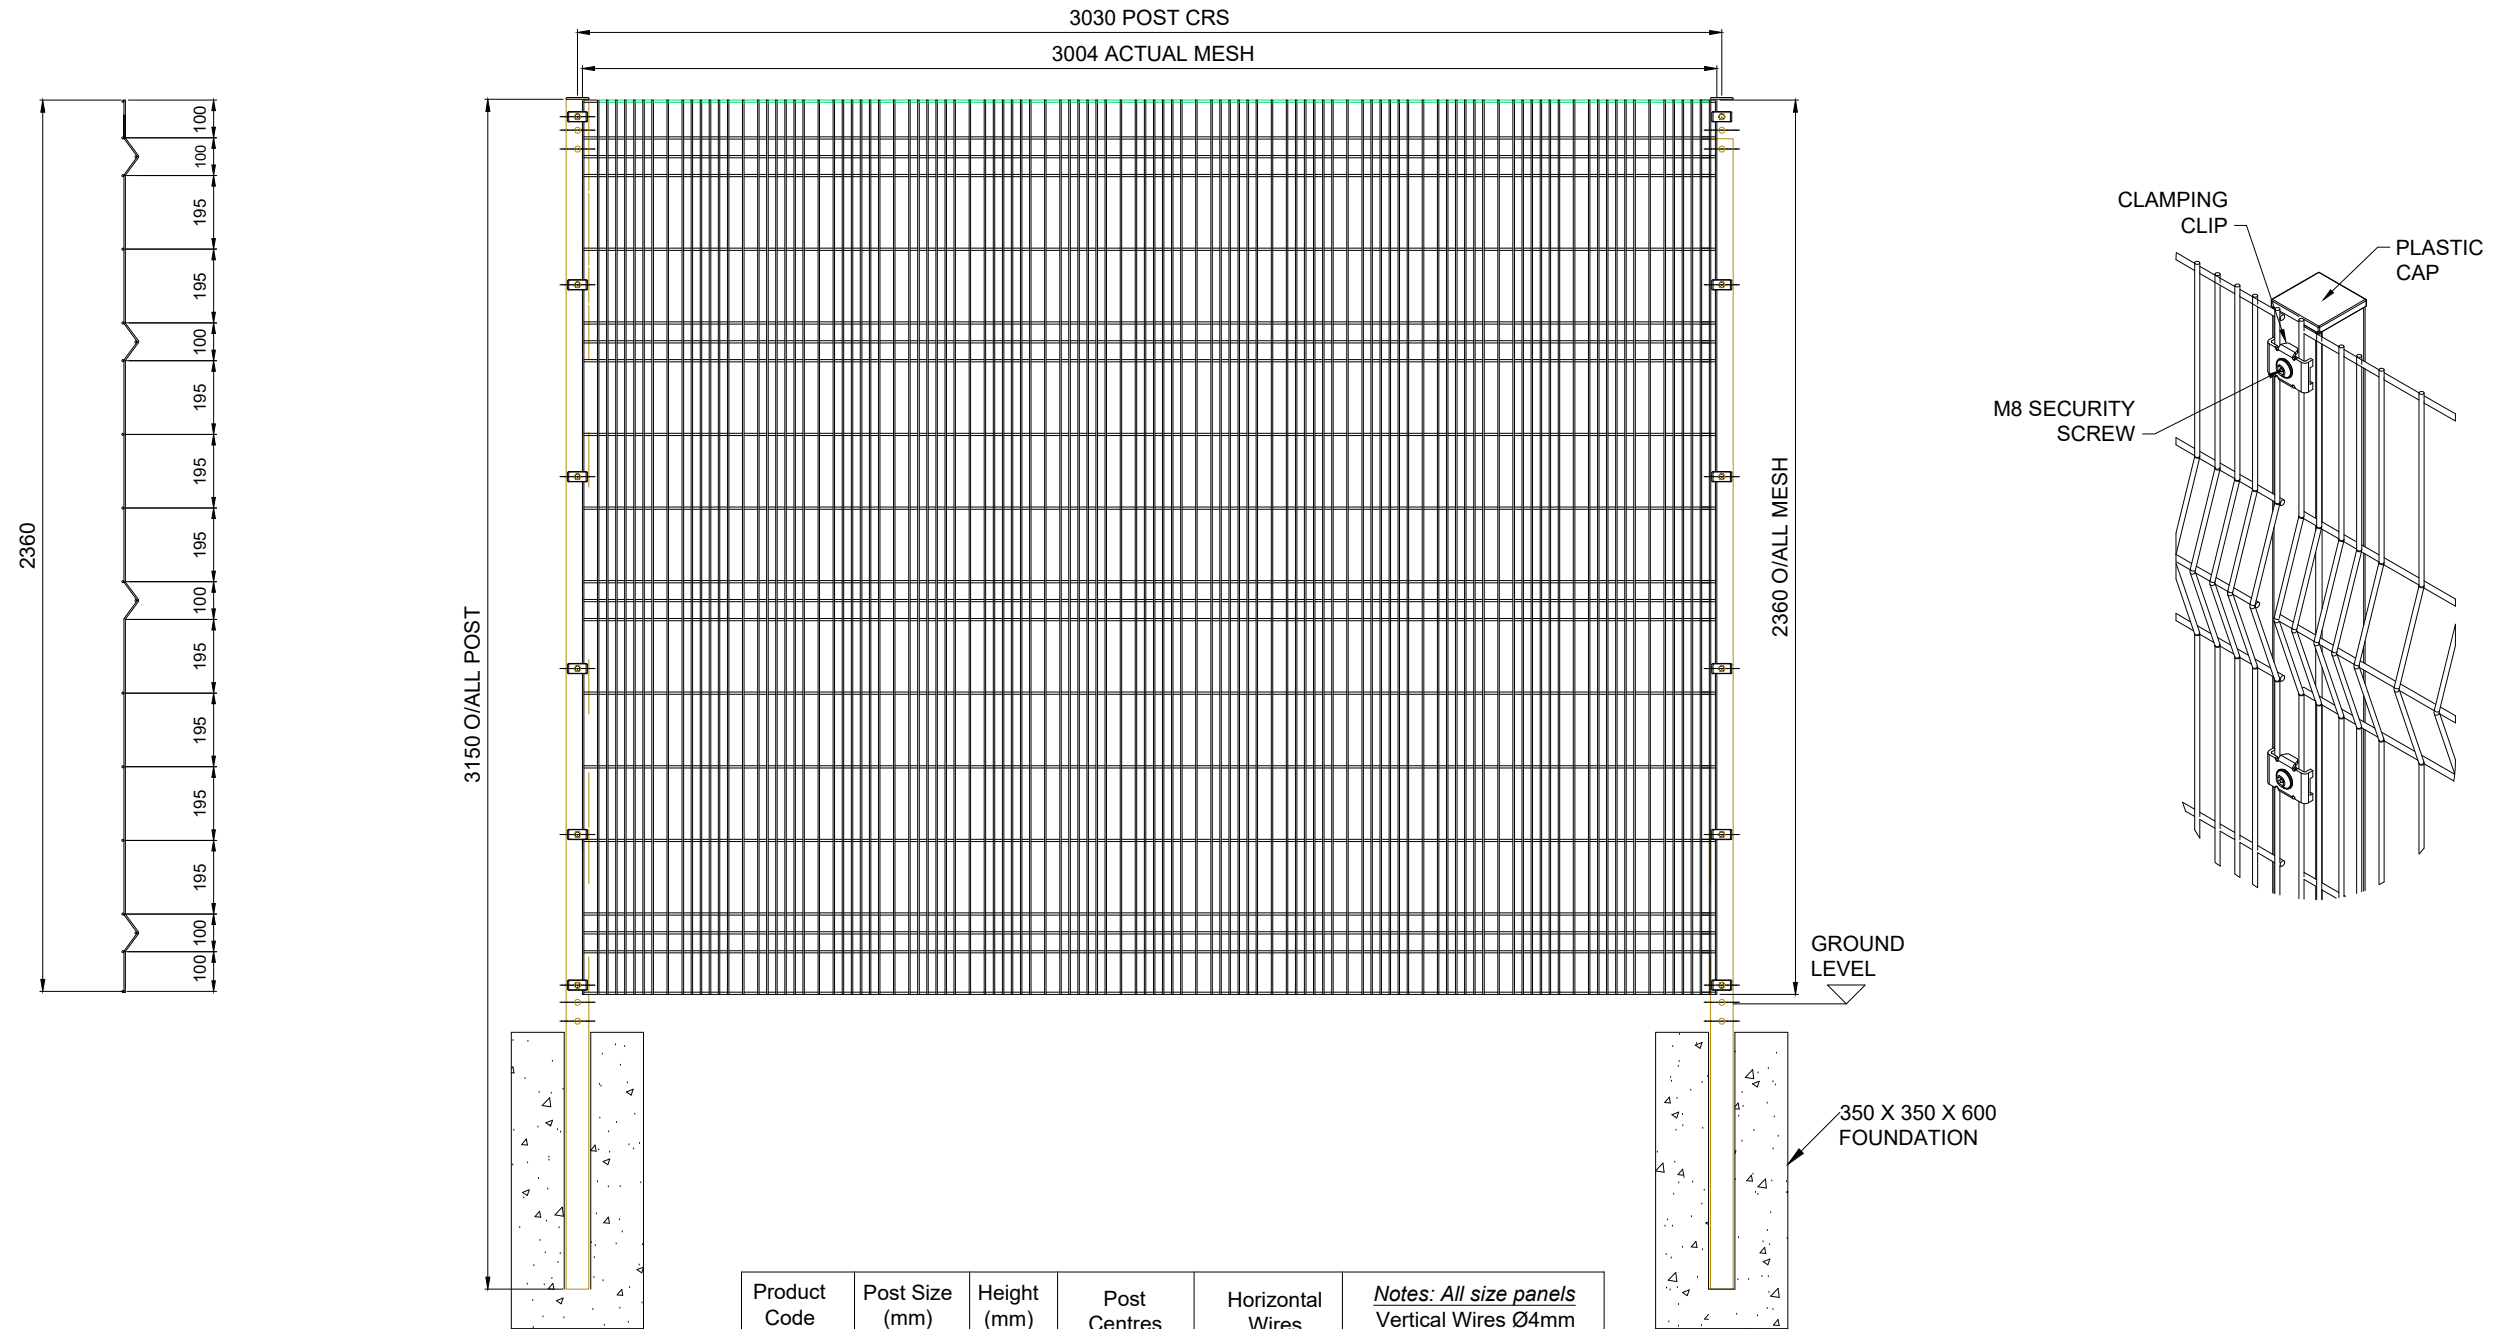

Product Code	Post Size (mm)	Height (mm)	Post Centres (mm)	Horizontal Wires (QTY)	Notes: All size panels Vertical Wires Ø4mm Horizontal Wires Ø5mm
A02-18	60 x 60	1755			
A02-20	60 x 60	1970	3030	15	Aperture
A02-24	60 x 60	2360	3030	18	24mm x 195mm - min
			3030	20	40mm x 195mm - max

PALADIN MESH

REV.	DATE	DESCRIPTION	PRODUCED BY	REVIEWED BY	APPROVED BY
V01	April 2022	PLANNING ISSUE	RCA	MRI	CCH

© Irish Rail (2020). This drawing is confidential and the copyright in it is owned by Irish Rail. This drawing must not be either loaned, copied or otherwise reproduced in whole or in part or used for any purpose without the prior permission of Irish Rail.
 © Ordnance Survey Ireland and Government of Ireland. All O.S. data used for plans are printed under "Copyright Ordnance Survey Ireland".
 Survey No. 0039720 (OSi Aerial Data or OSi Lidar Data) & Survey No. 2020/OSi_NMA_180 (OSi Vector Data).
 All elevations are in metres and relate to OSi Geoid Model (OSGM02) Mean Head as defined by existing Project Control.
 All Co-ordinates are in Irish Transverse Mercator Grid (ITM) as defined by OSi active GPS station Tallaght College (TLG0).

Client

Consultant

Project

Drawing Title










GENERAL ARRANGEMENTS
FENCING TYPOLOGIES

Scale: 1:10 @ A1 1:20 @ A3

Drawing Number | Project | Originator | Discipline | Location | Type | Role | Number | Phase

MAY MDC GEN ROUT DR Z 0005 D

Date: April 2022 Job No: P/101086 Status: F1-Approved & accepted Rev: V01 Sheet: 4 of 4

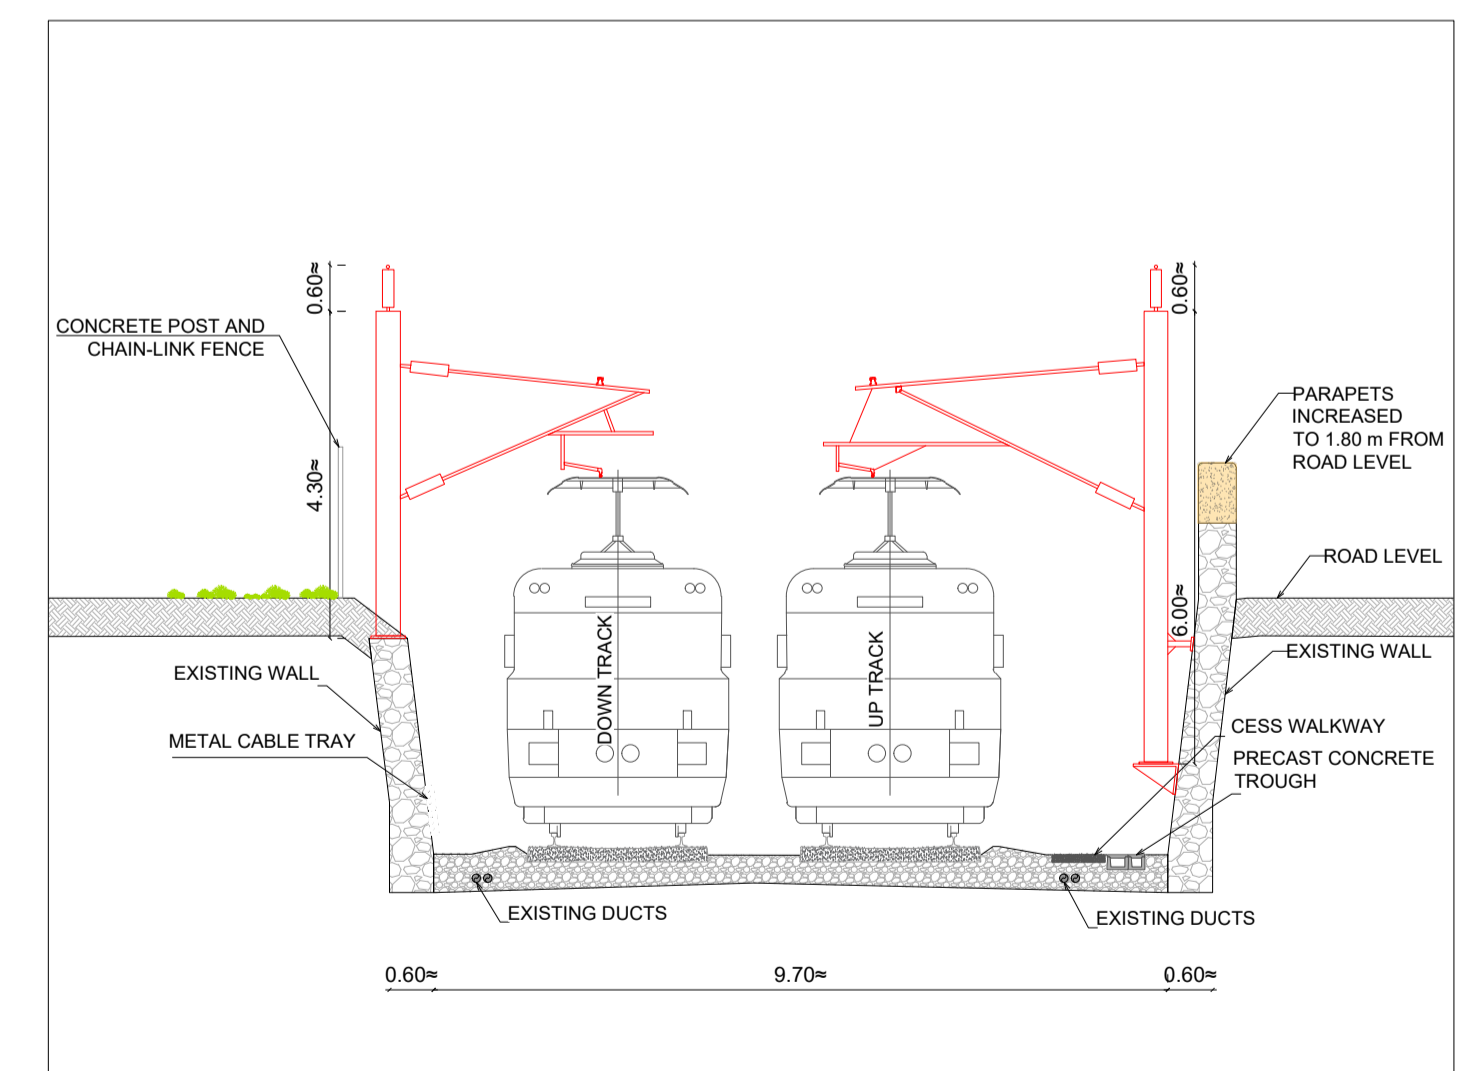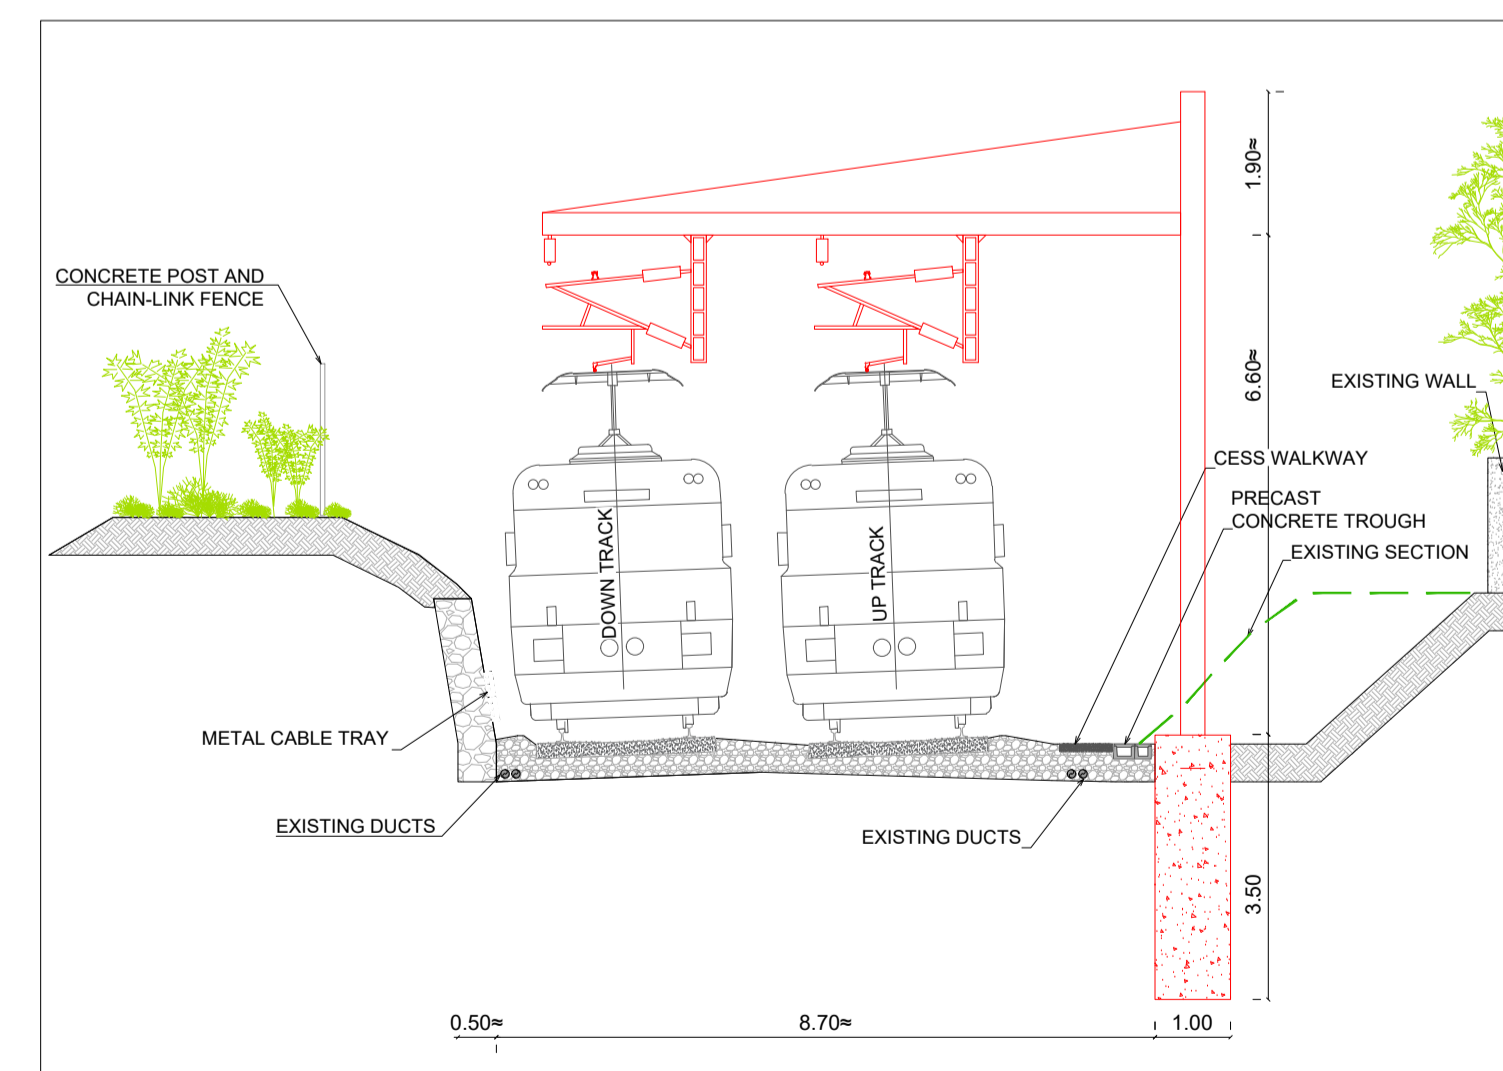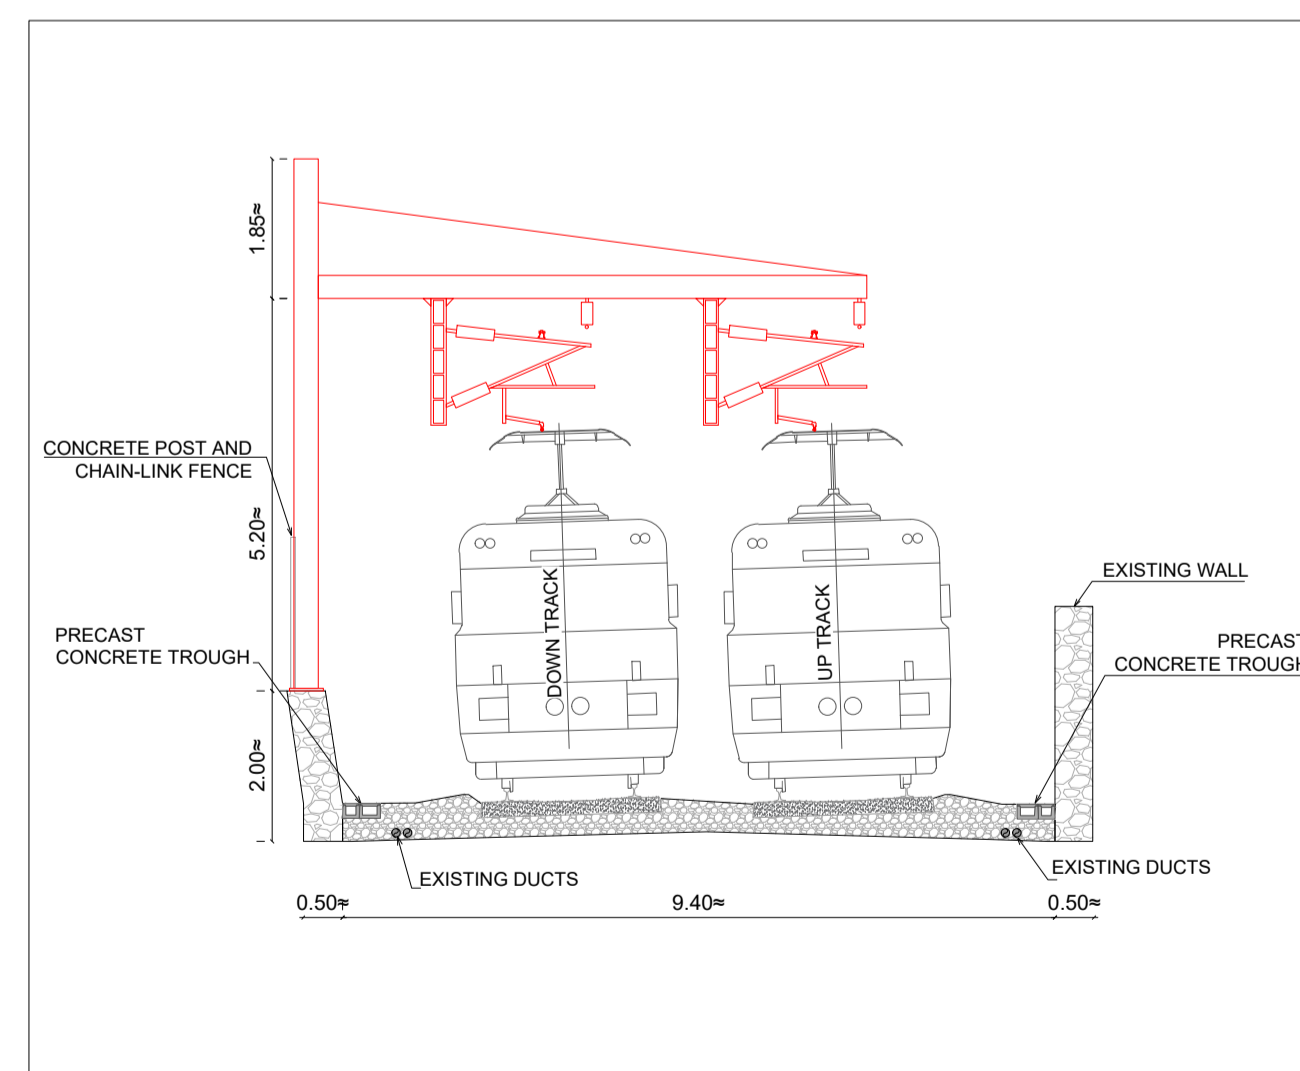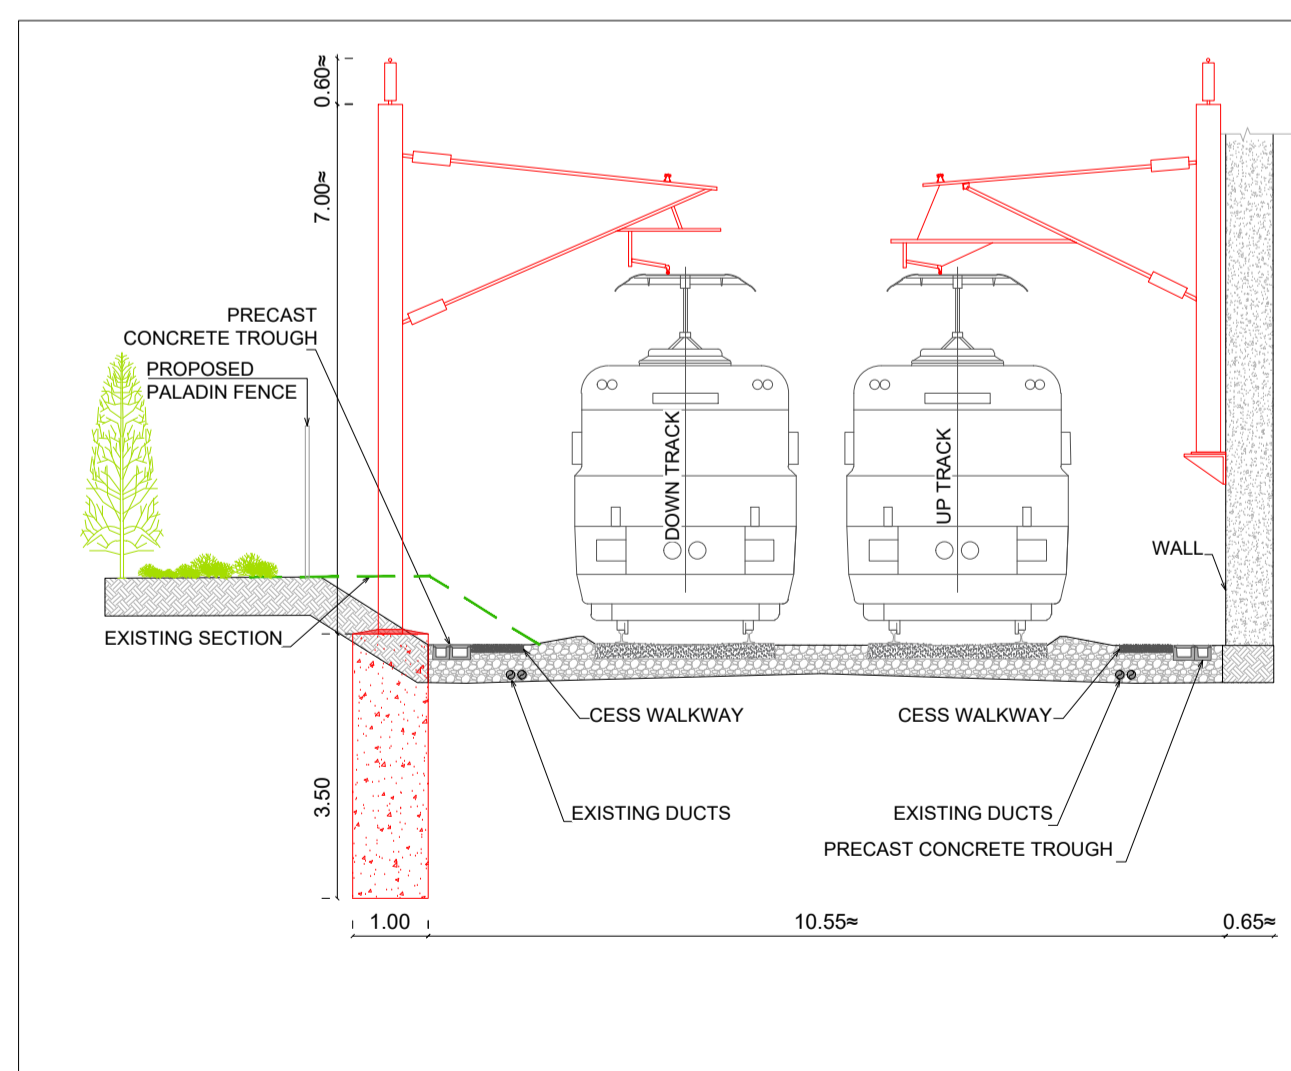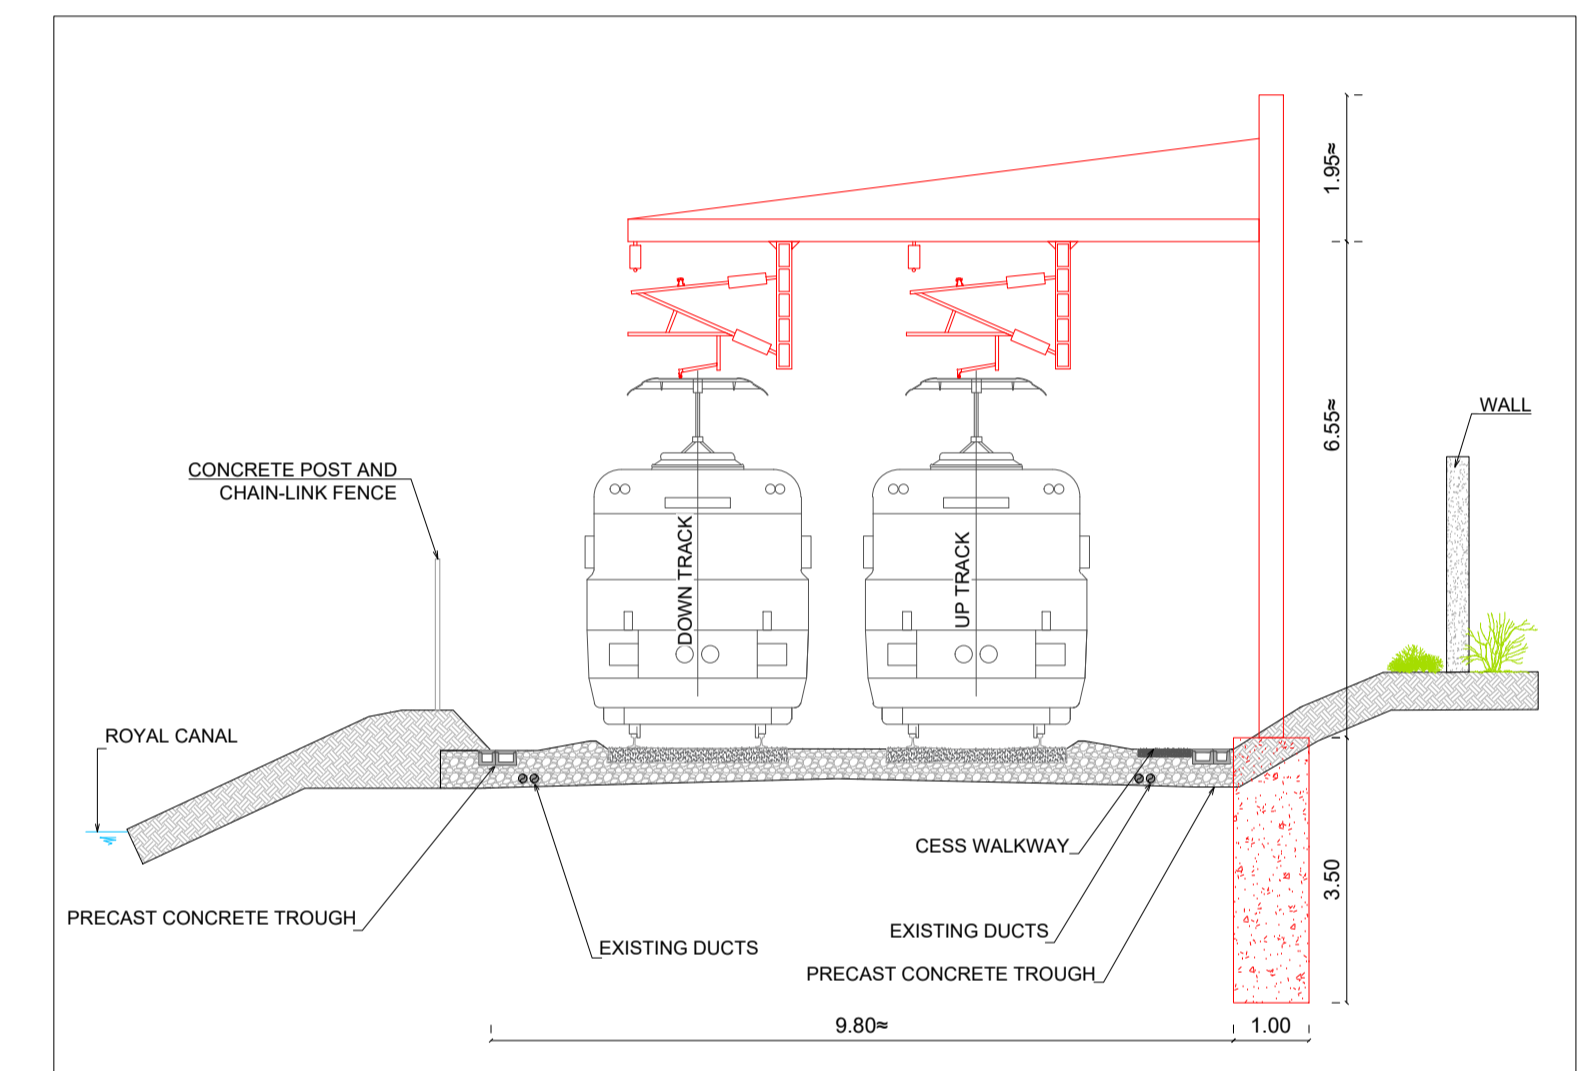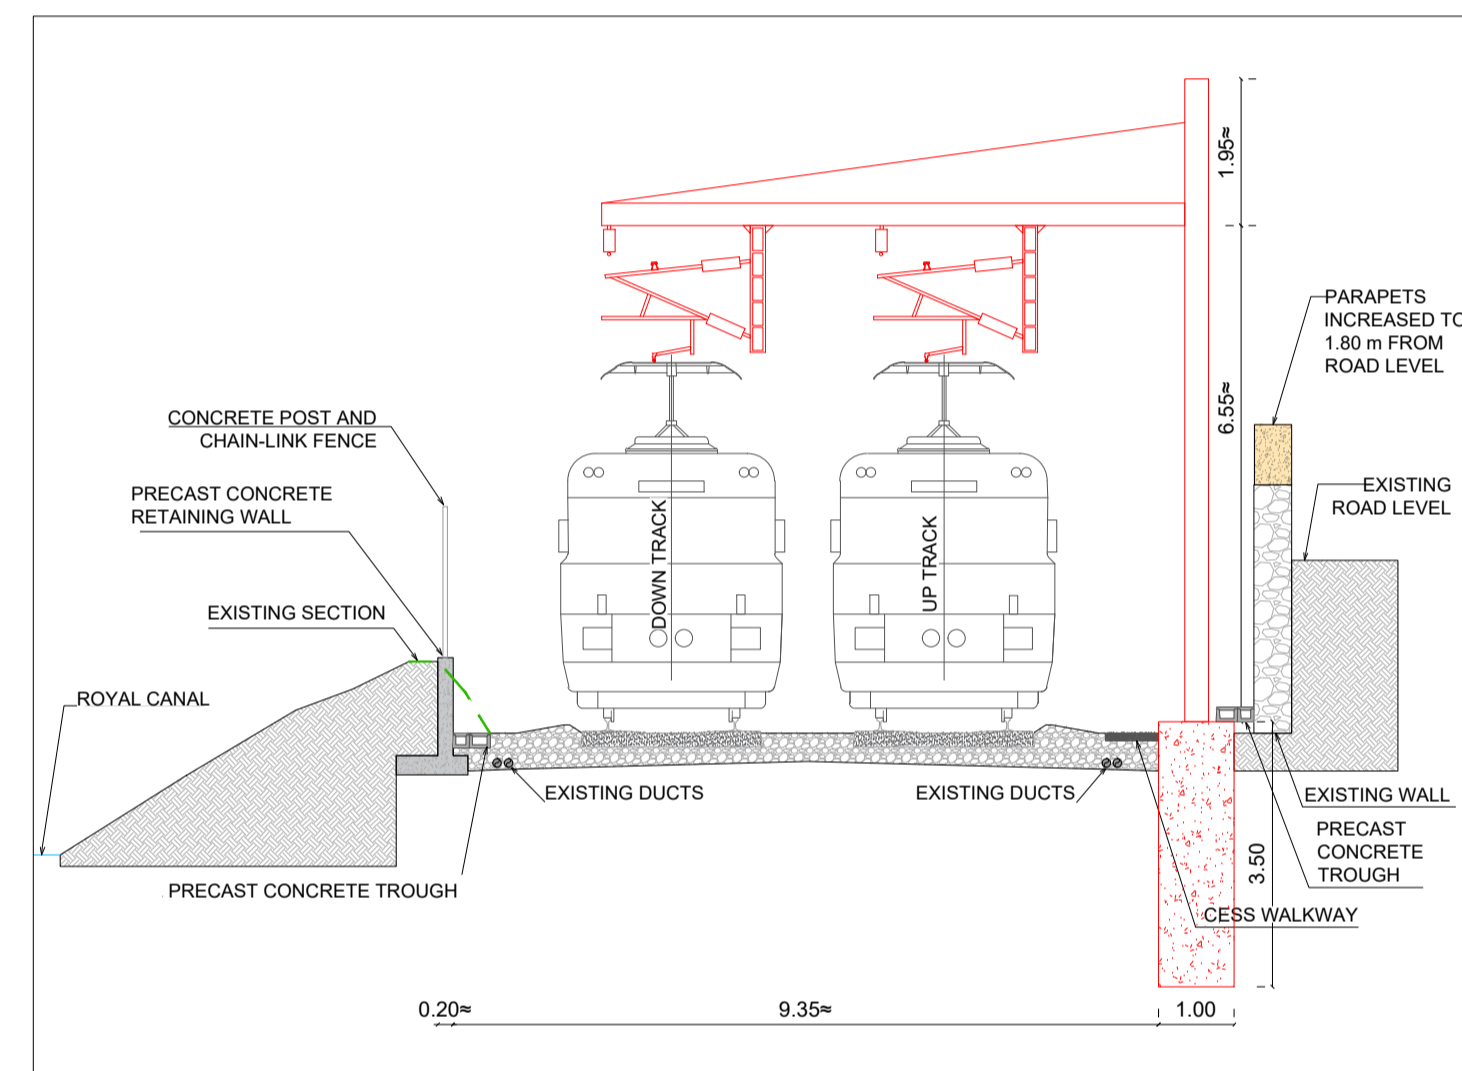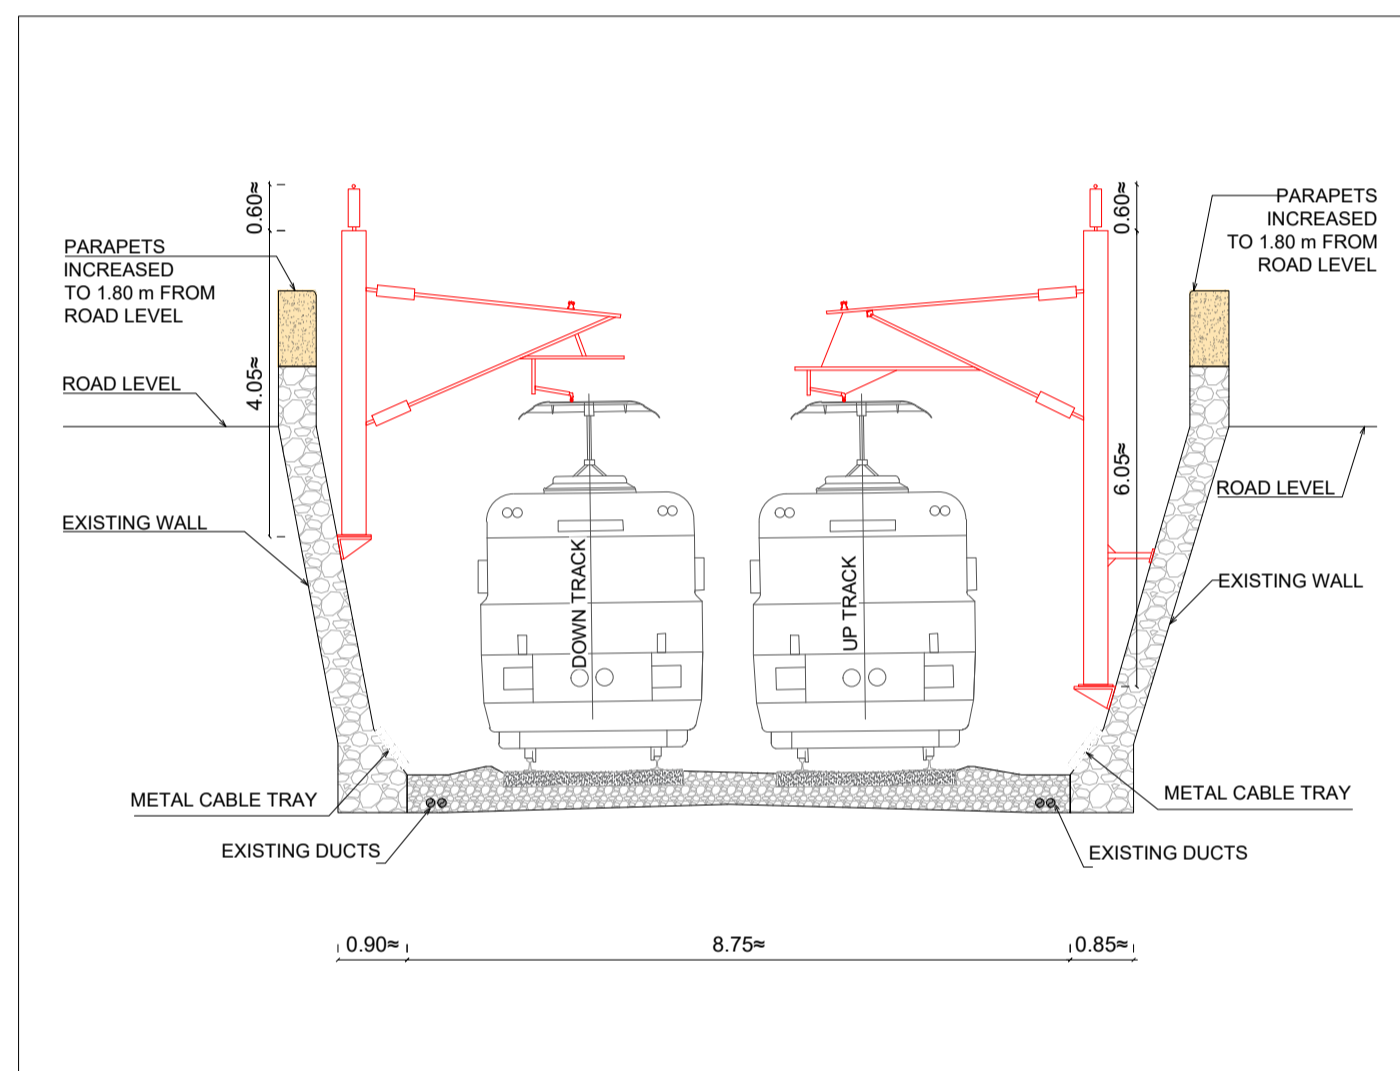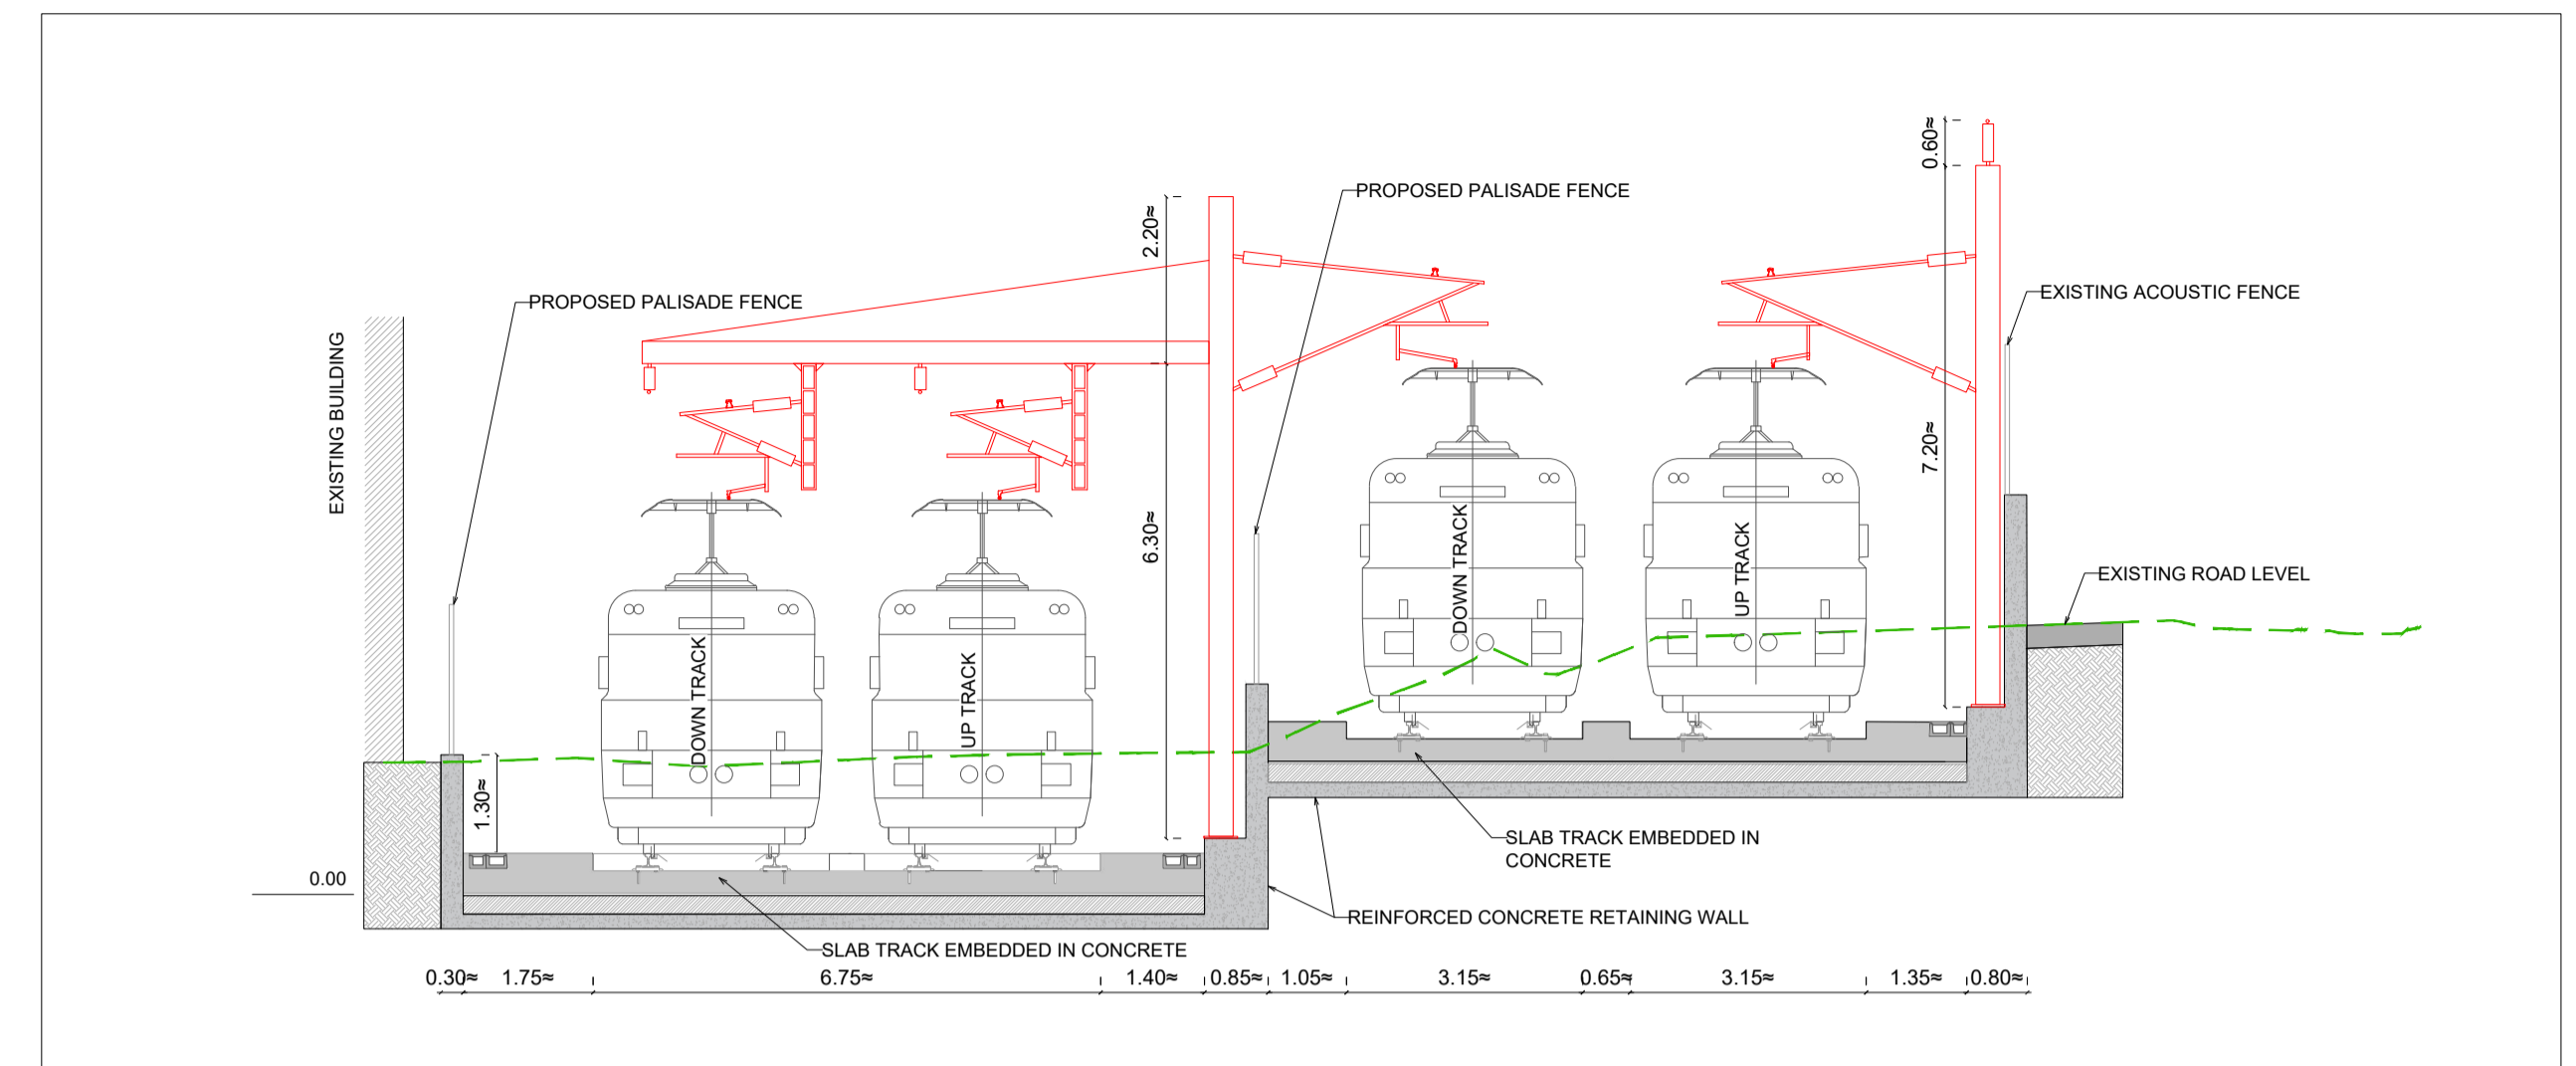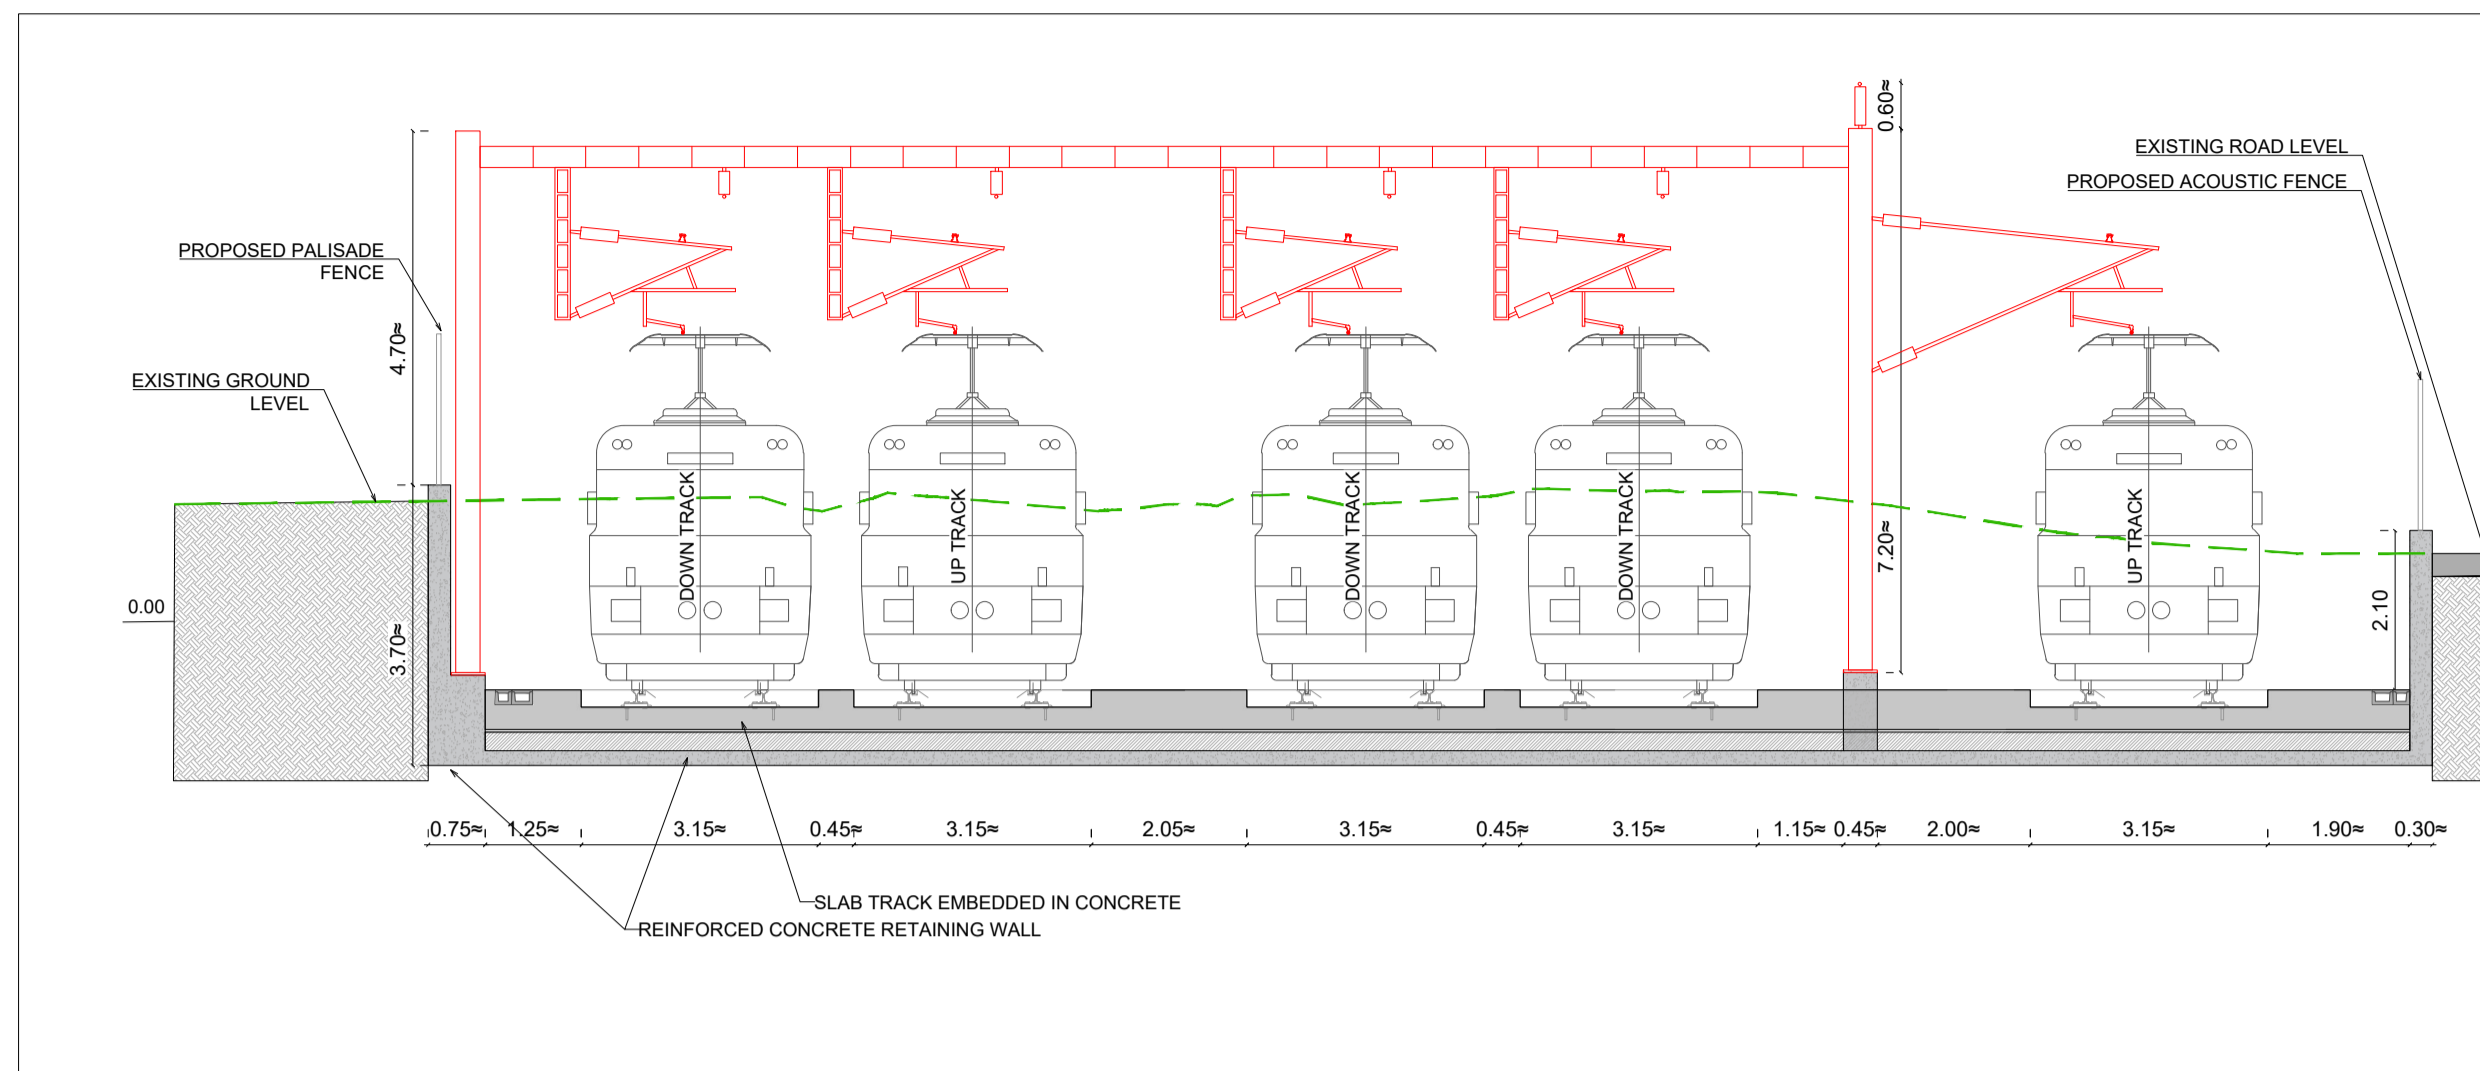

V02	October 2024	UPDATED RAILWAY ORDER	RCA	LAN	CCH
V01	April 2022	PLANNING ISSUE	RCA	LAN	CCH
REV.	DATE	DESCRIPTION	PRODUCED BY	REVIEWED BY	APPROVED BY

© Irish Rail (2024). This drawing is confidential and the copyright in it is owned by Irish Rail. This drawing must not be either loaned, copied or otherwise reproduced in whole or in part or used for any purpose without the prior permission of Irish Rail.
 © Ordnance Survey Ireland and Government of Ireland. All O.S. data used for plans are printed under "Copyright Ordnance Survey Ireland".
 Survey No. 6039720 (OSi Aerial Data or OSi Lidar Data) & Survey No. 2020/OSi_NMA_180 (OSi Vector Data).
 All elevations are in metres and relate to OSi Geoid Model (OSGM02) Malin Head as defined by existing Project Control.
 All Co-ordinates are in Irish Transverse Mercator Grid (ITM) as defined by OSi active GPS station: Tallaght College (TLG0).

Client

Tionscald Éireann
Project Ireland
2040

NTA
National Transport Authority

Iarnród Éireann
Irish Rail

Consultant

IDOM

CS

PROD
ROUHAN & O'DONOVAN

Project

DART+
West











Drawing Title

GENERAL ARRANGEMENTS
TYPICAL OVERHEAD LINE EQUIPMENT CROSS SECTIONS

Scale:
1:100 @ A1 1:200 @ A3

Drawing Number | Project | Originator | Discipline | Location | Type | Role | Number | Phase
MAY MDC GEN ROUT DR Z 0005 D

Date: October 2024 | Job No: P/101086 | Status: F1-Approved & accepted | Rev: V02 | Sheet: 1 of 4

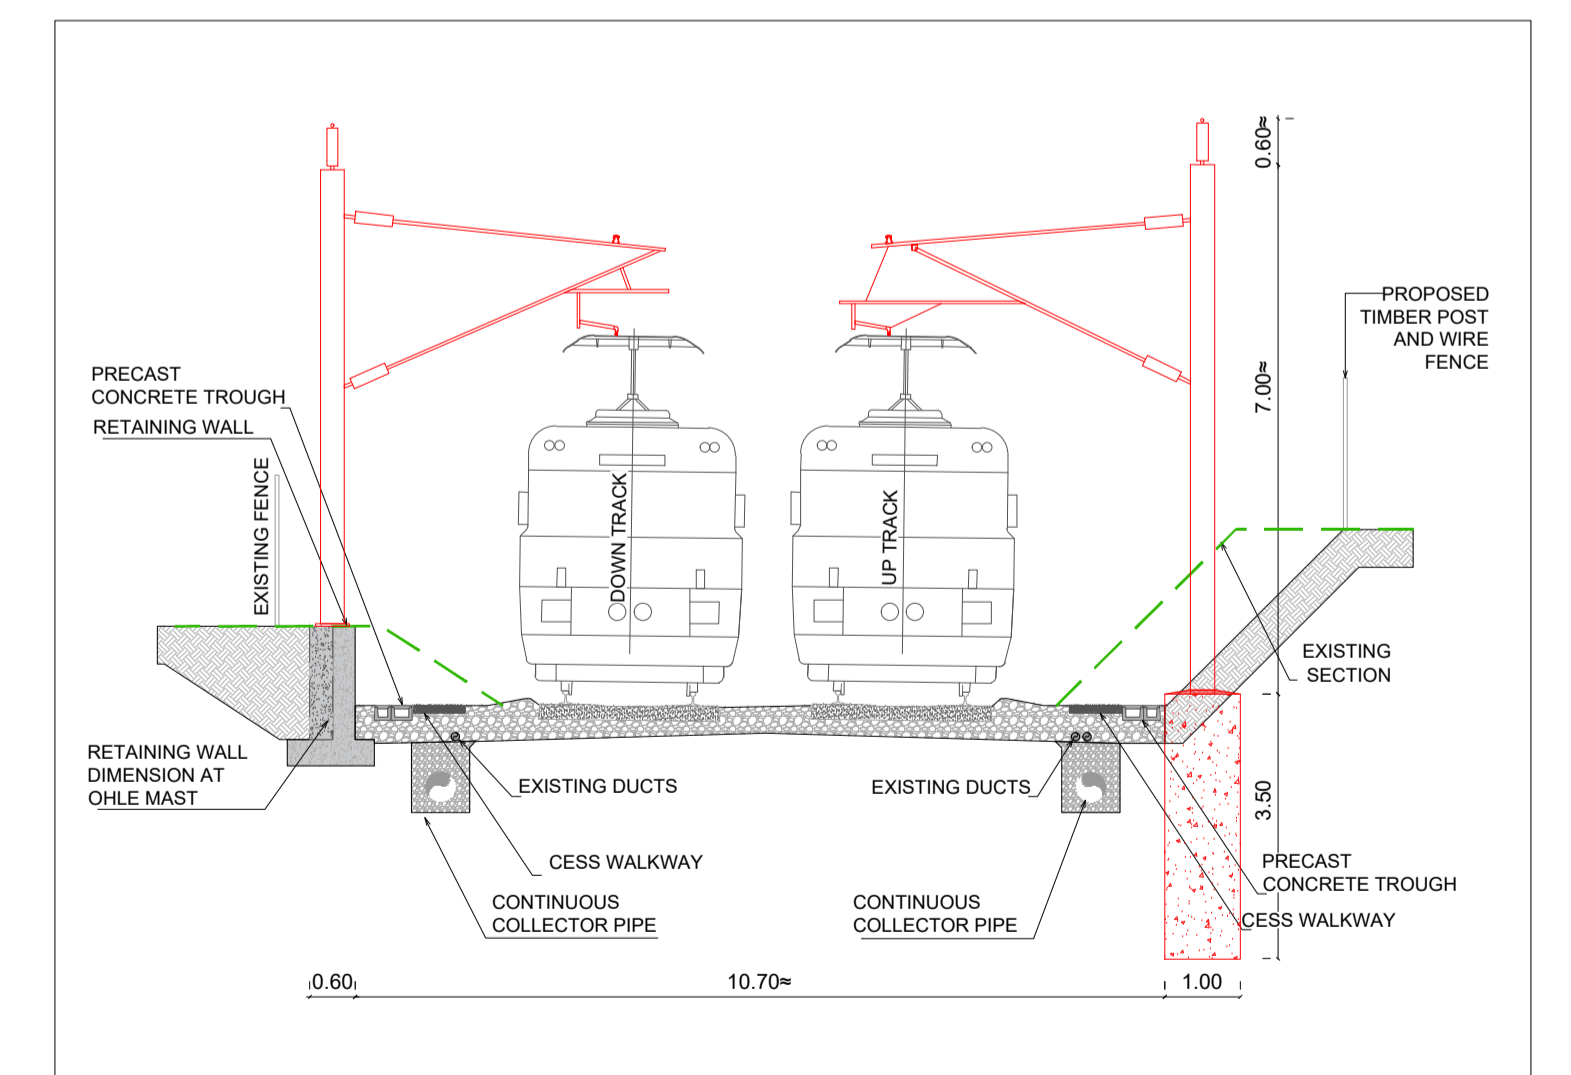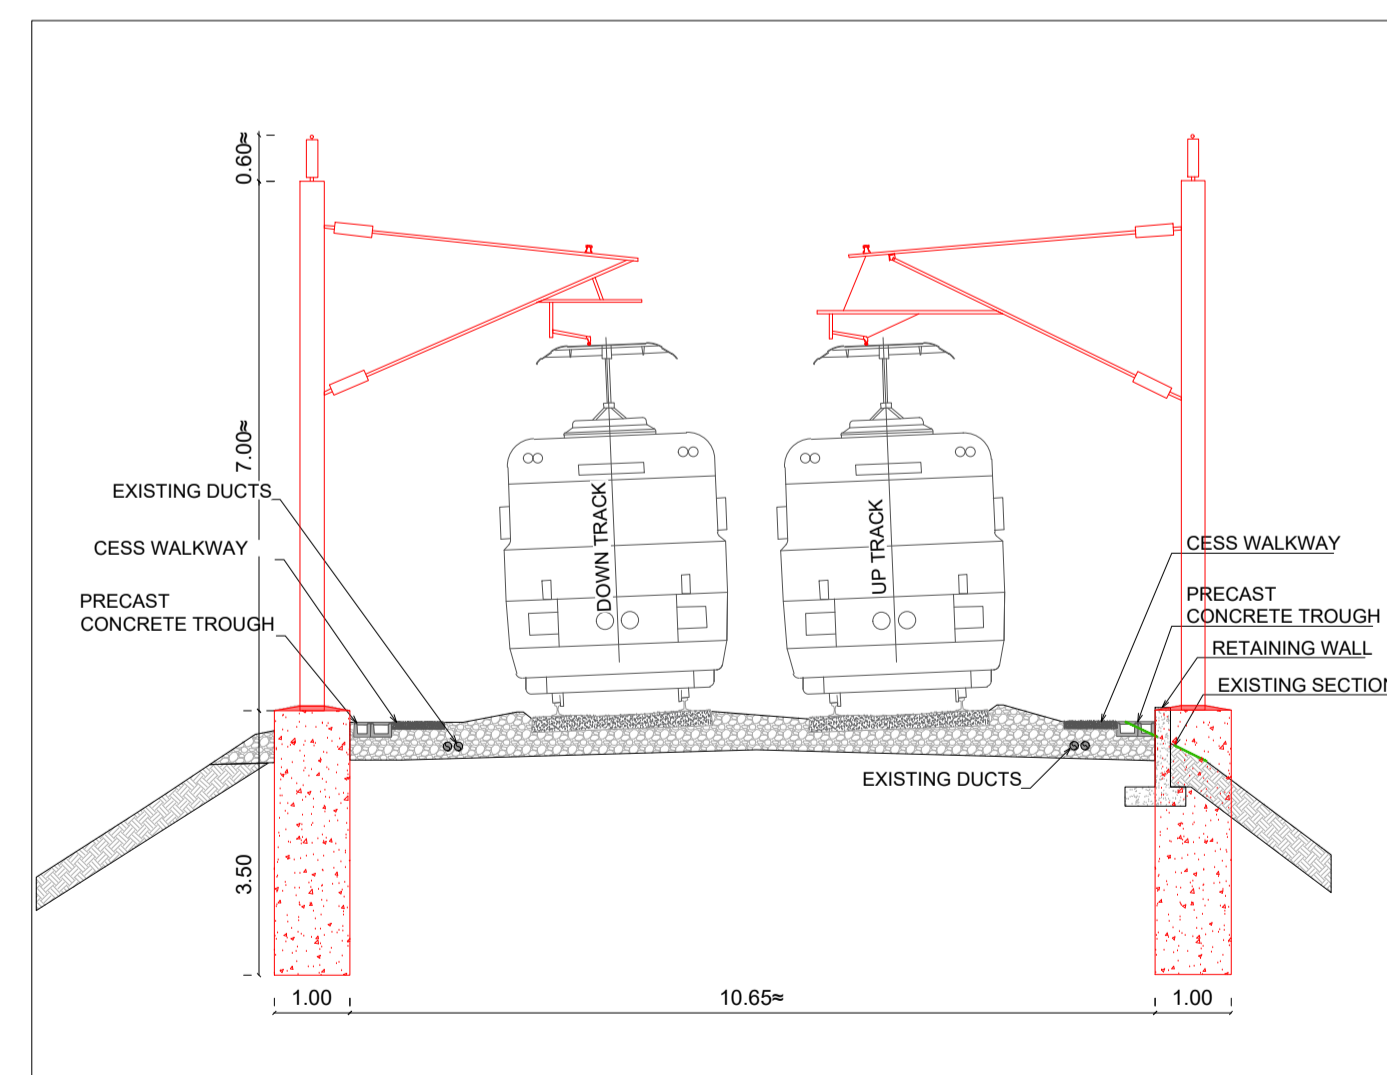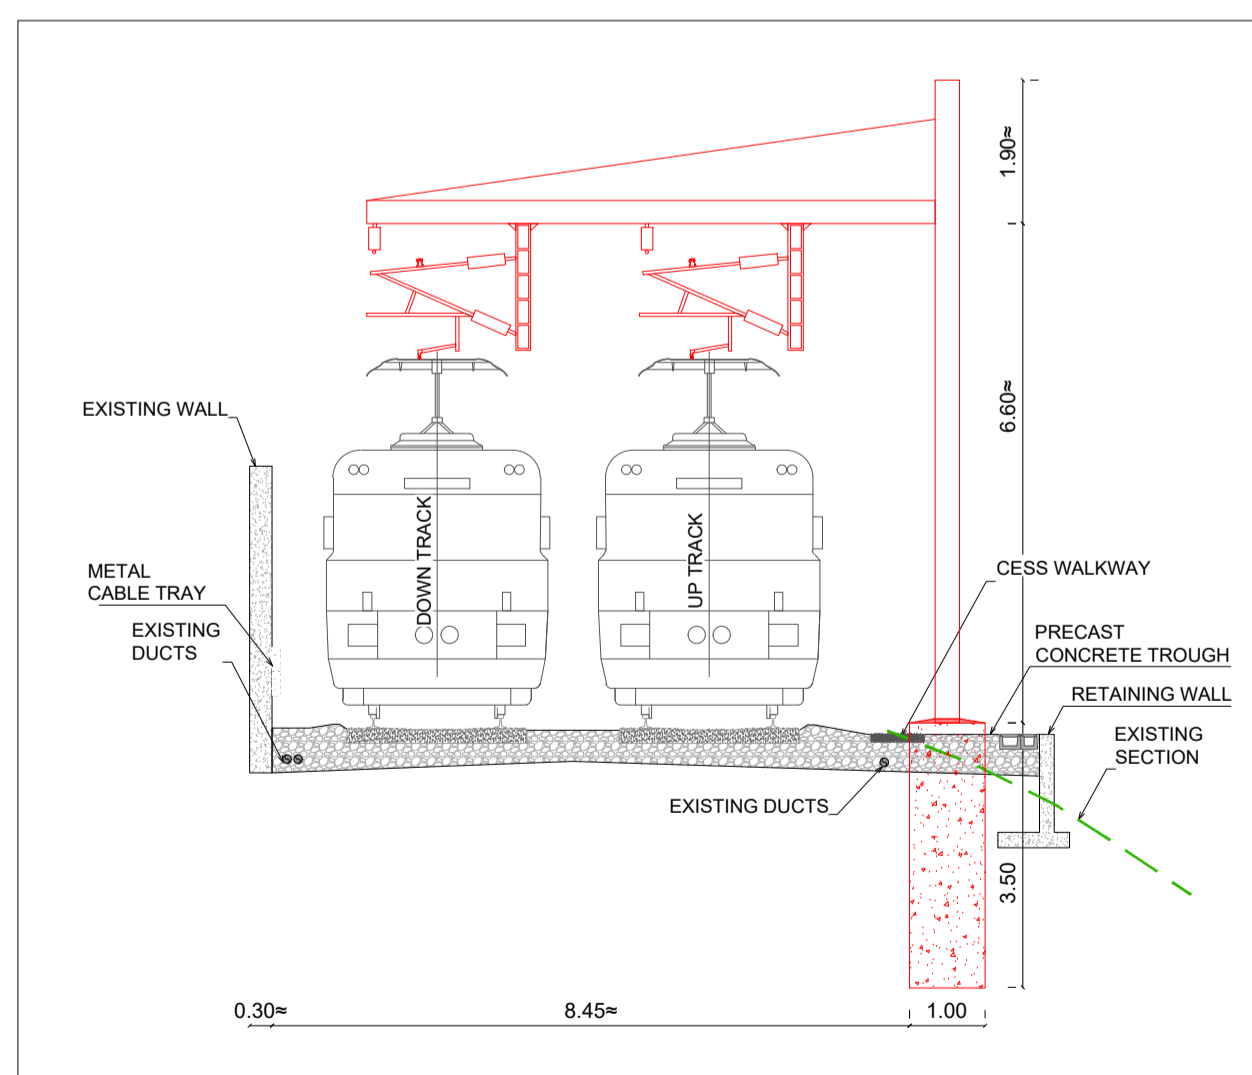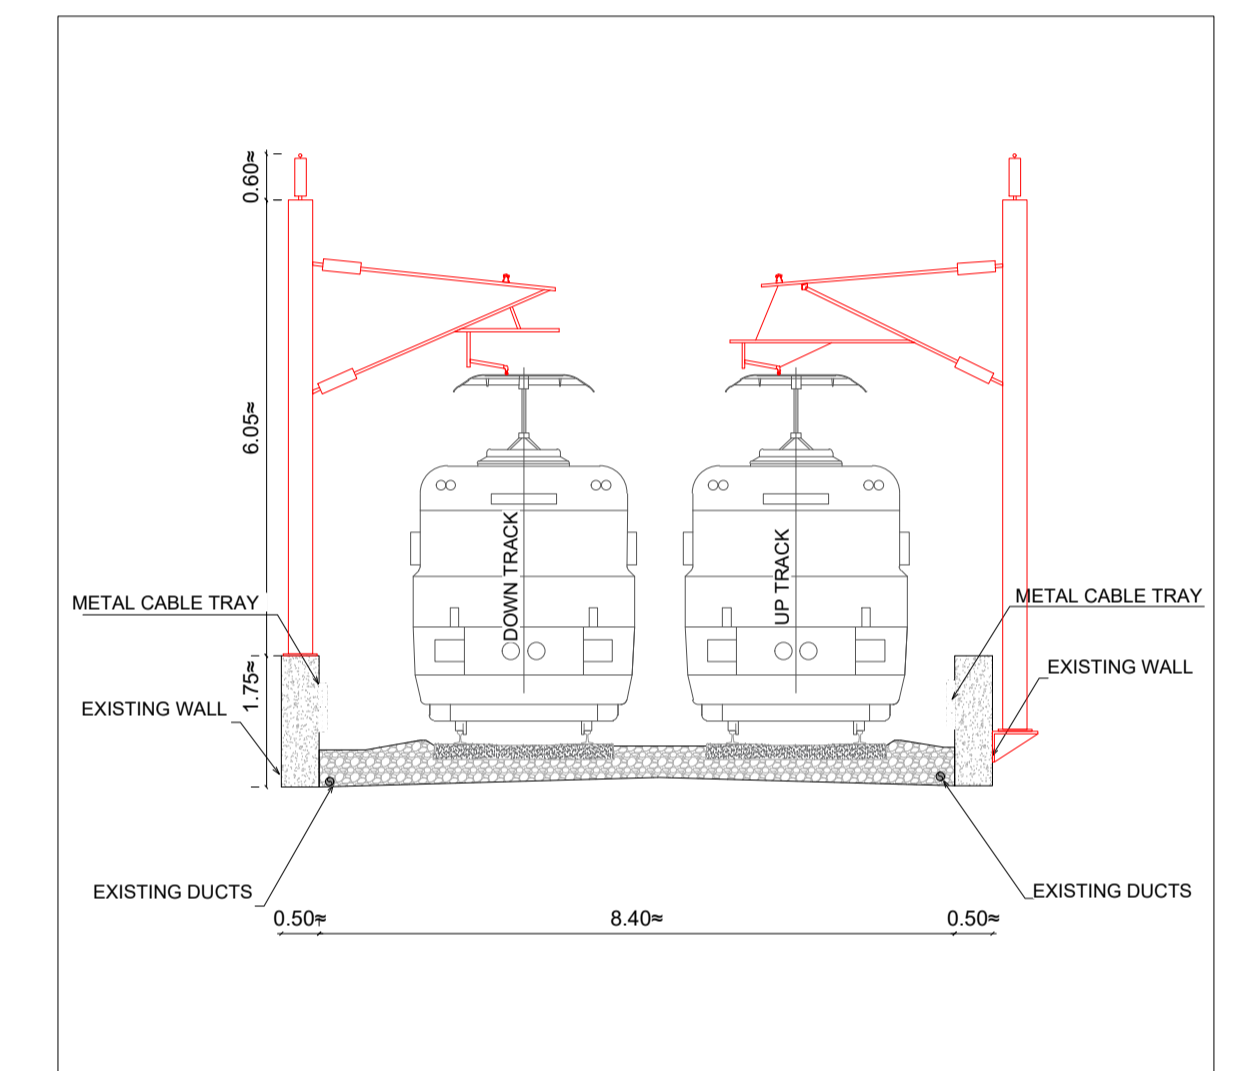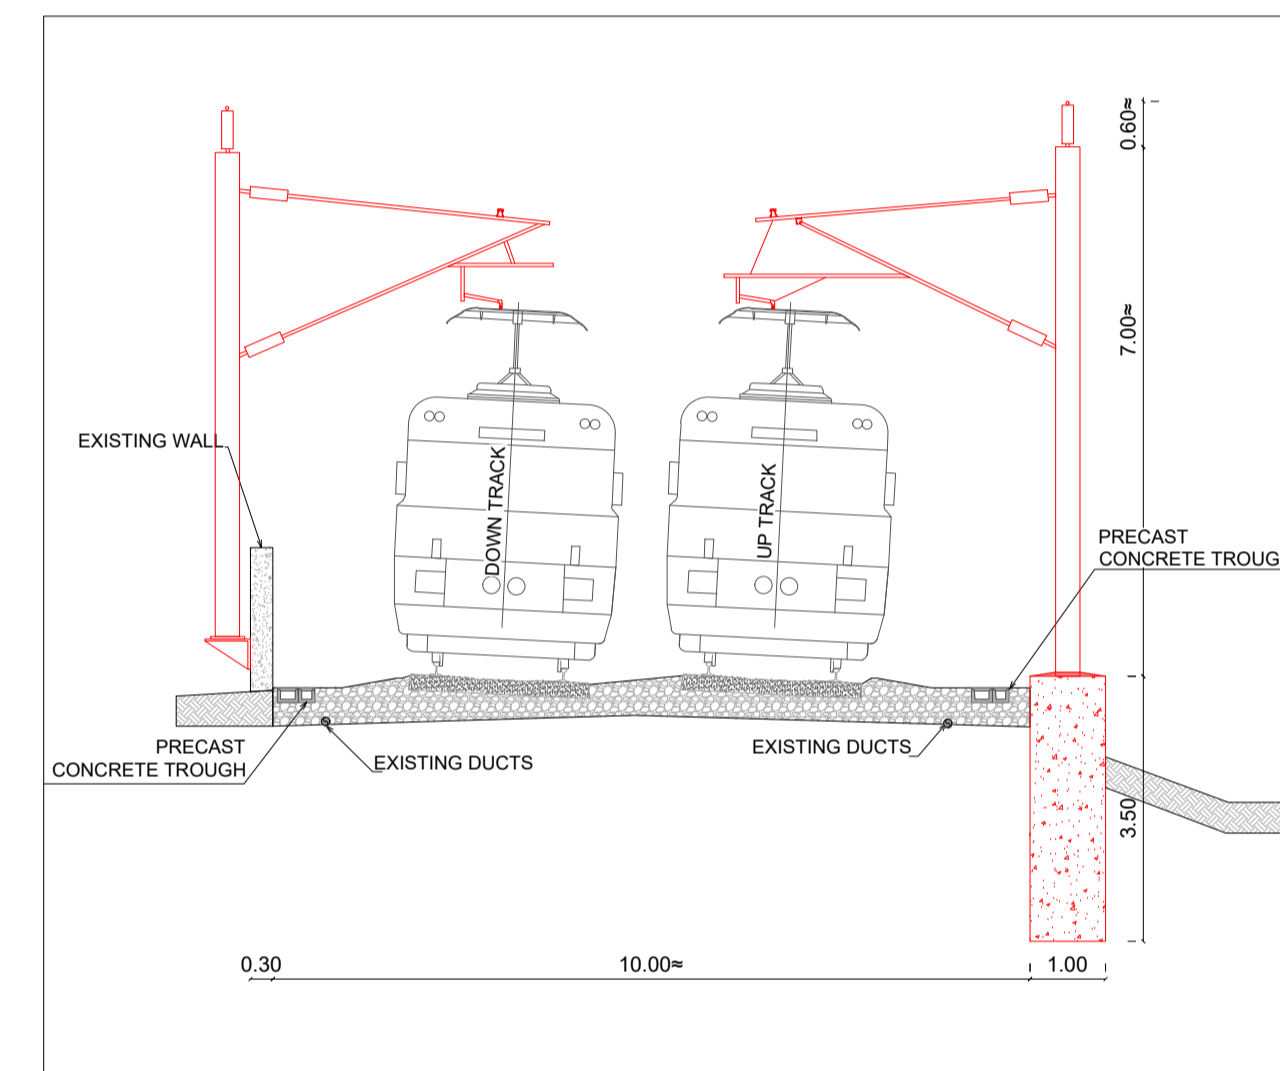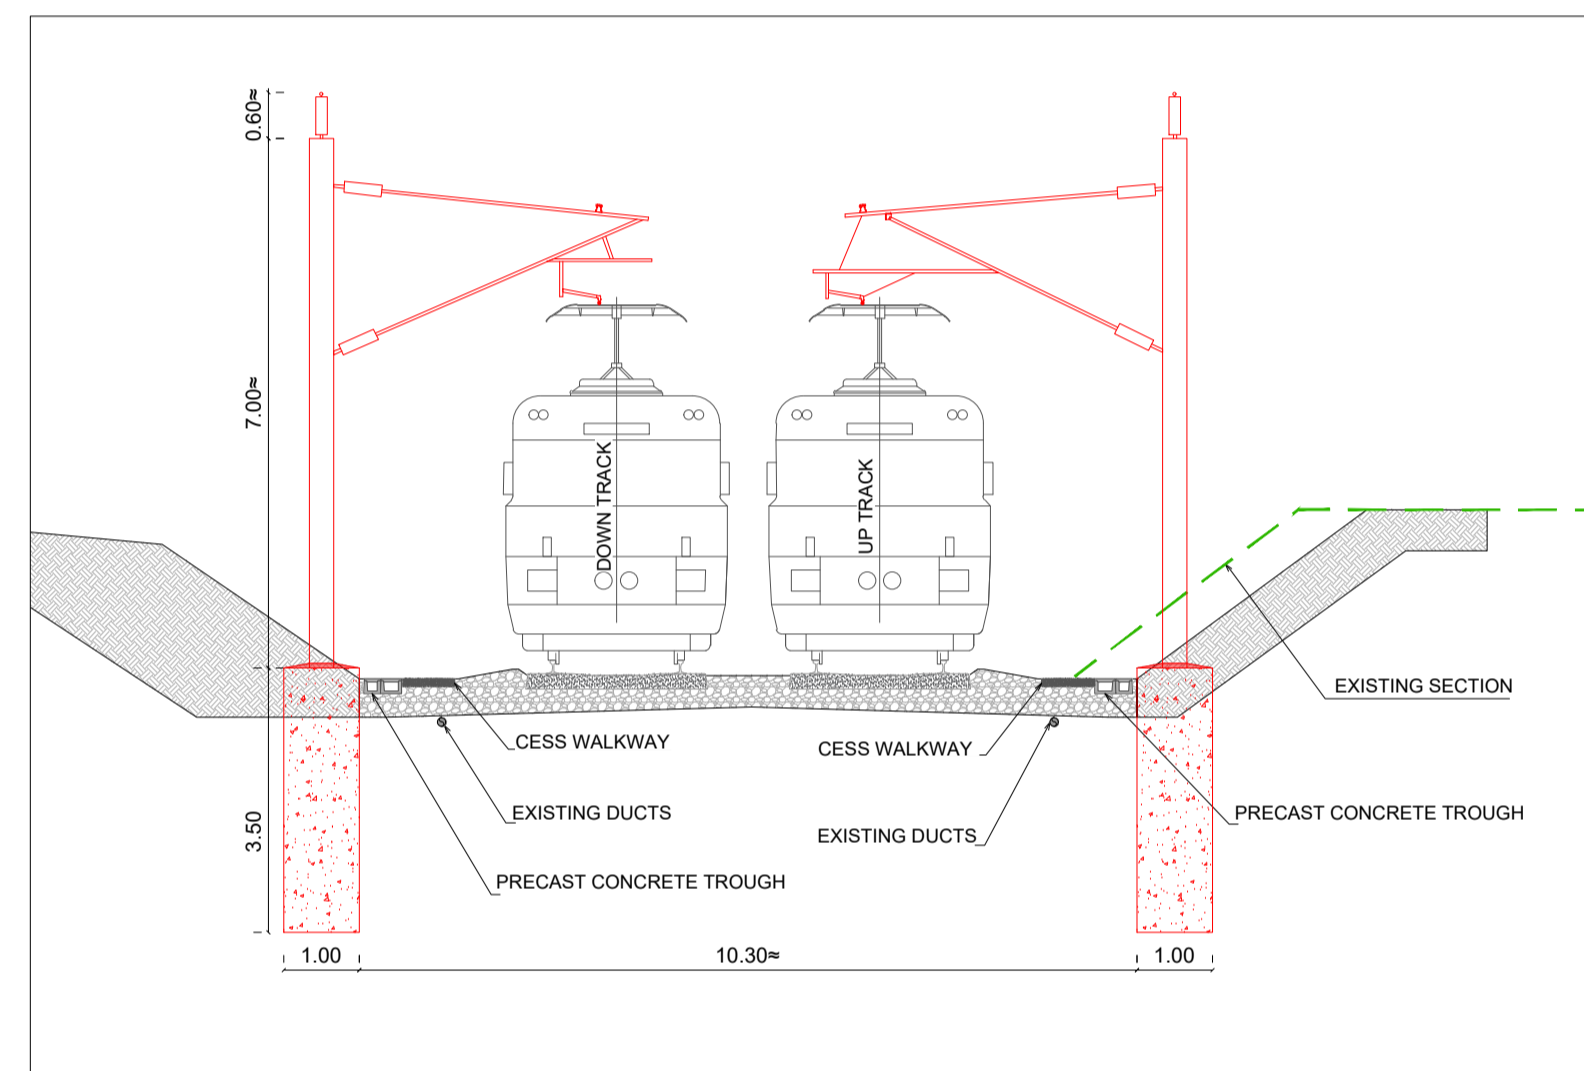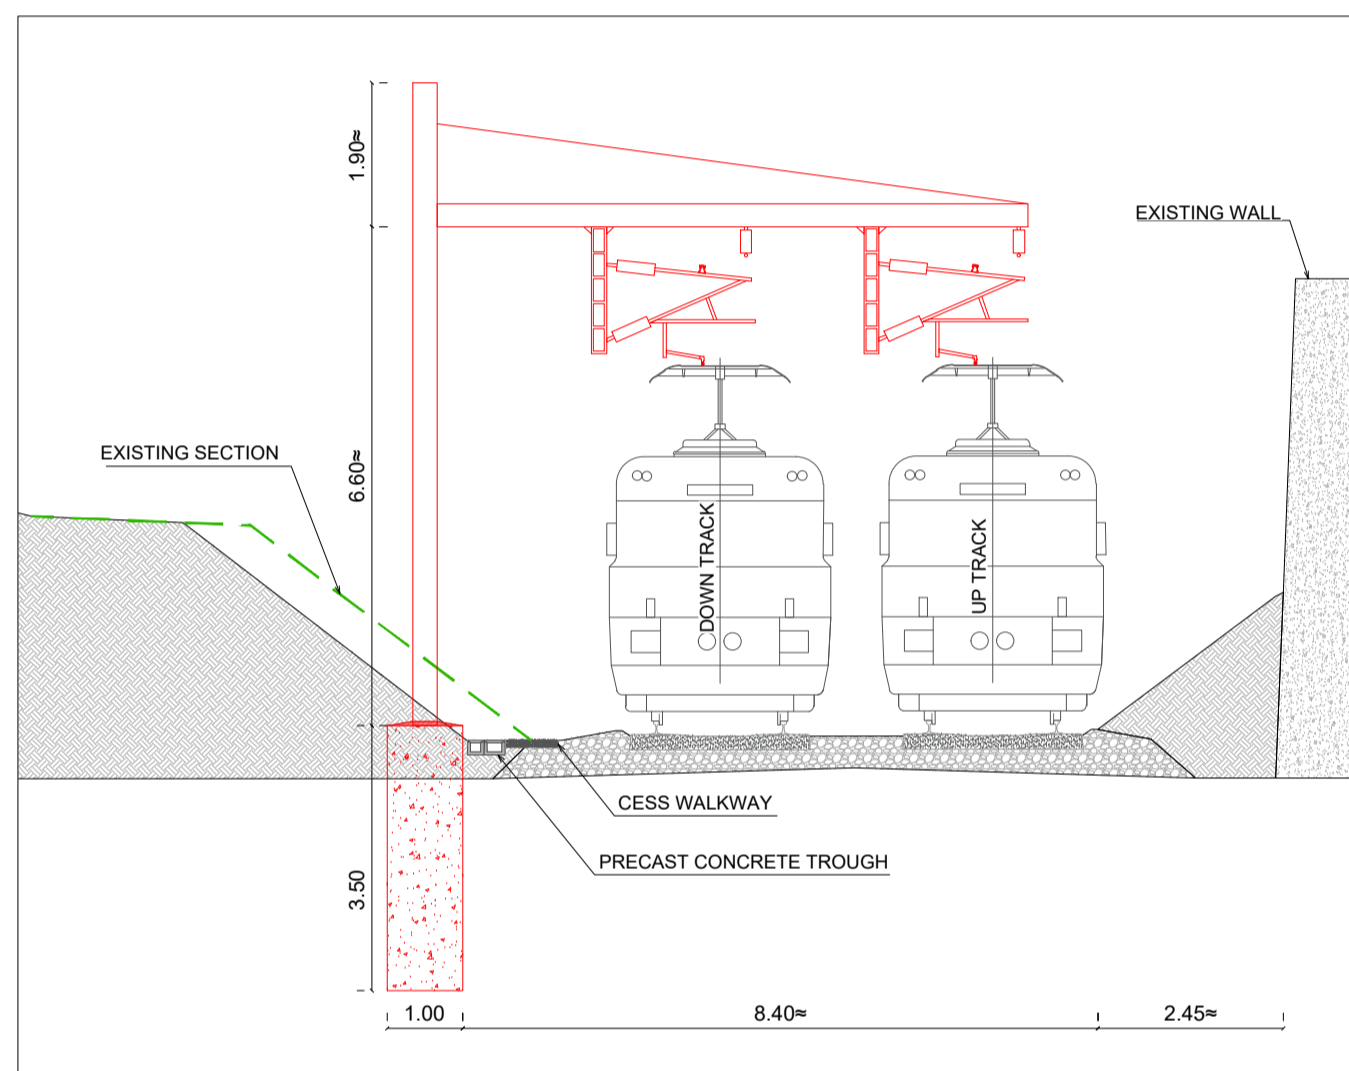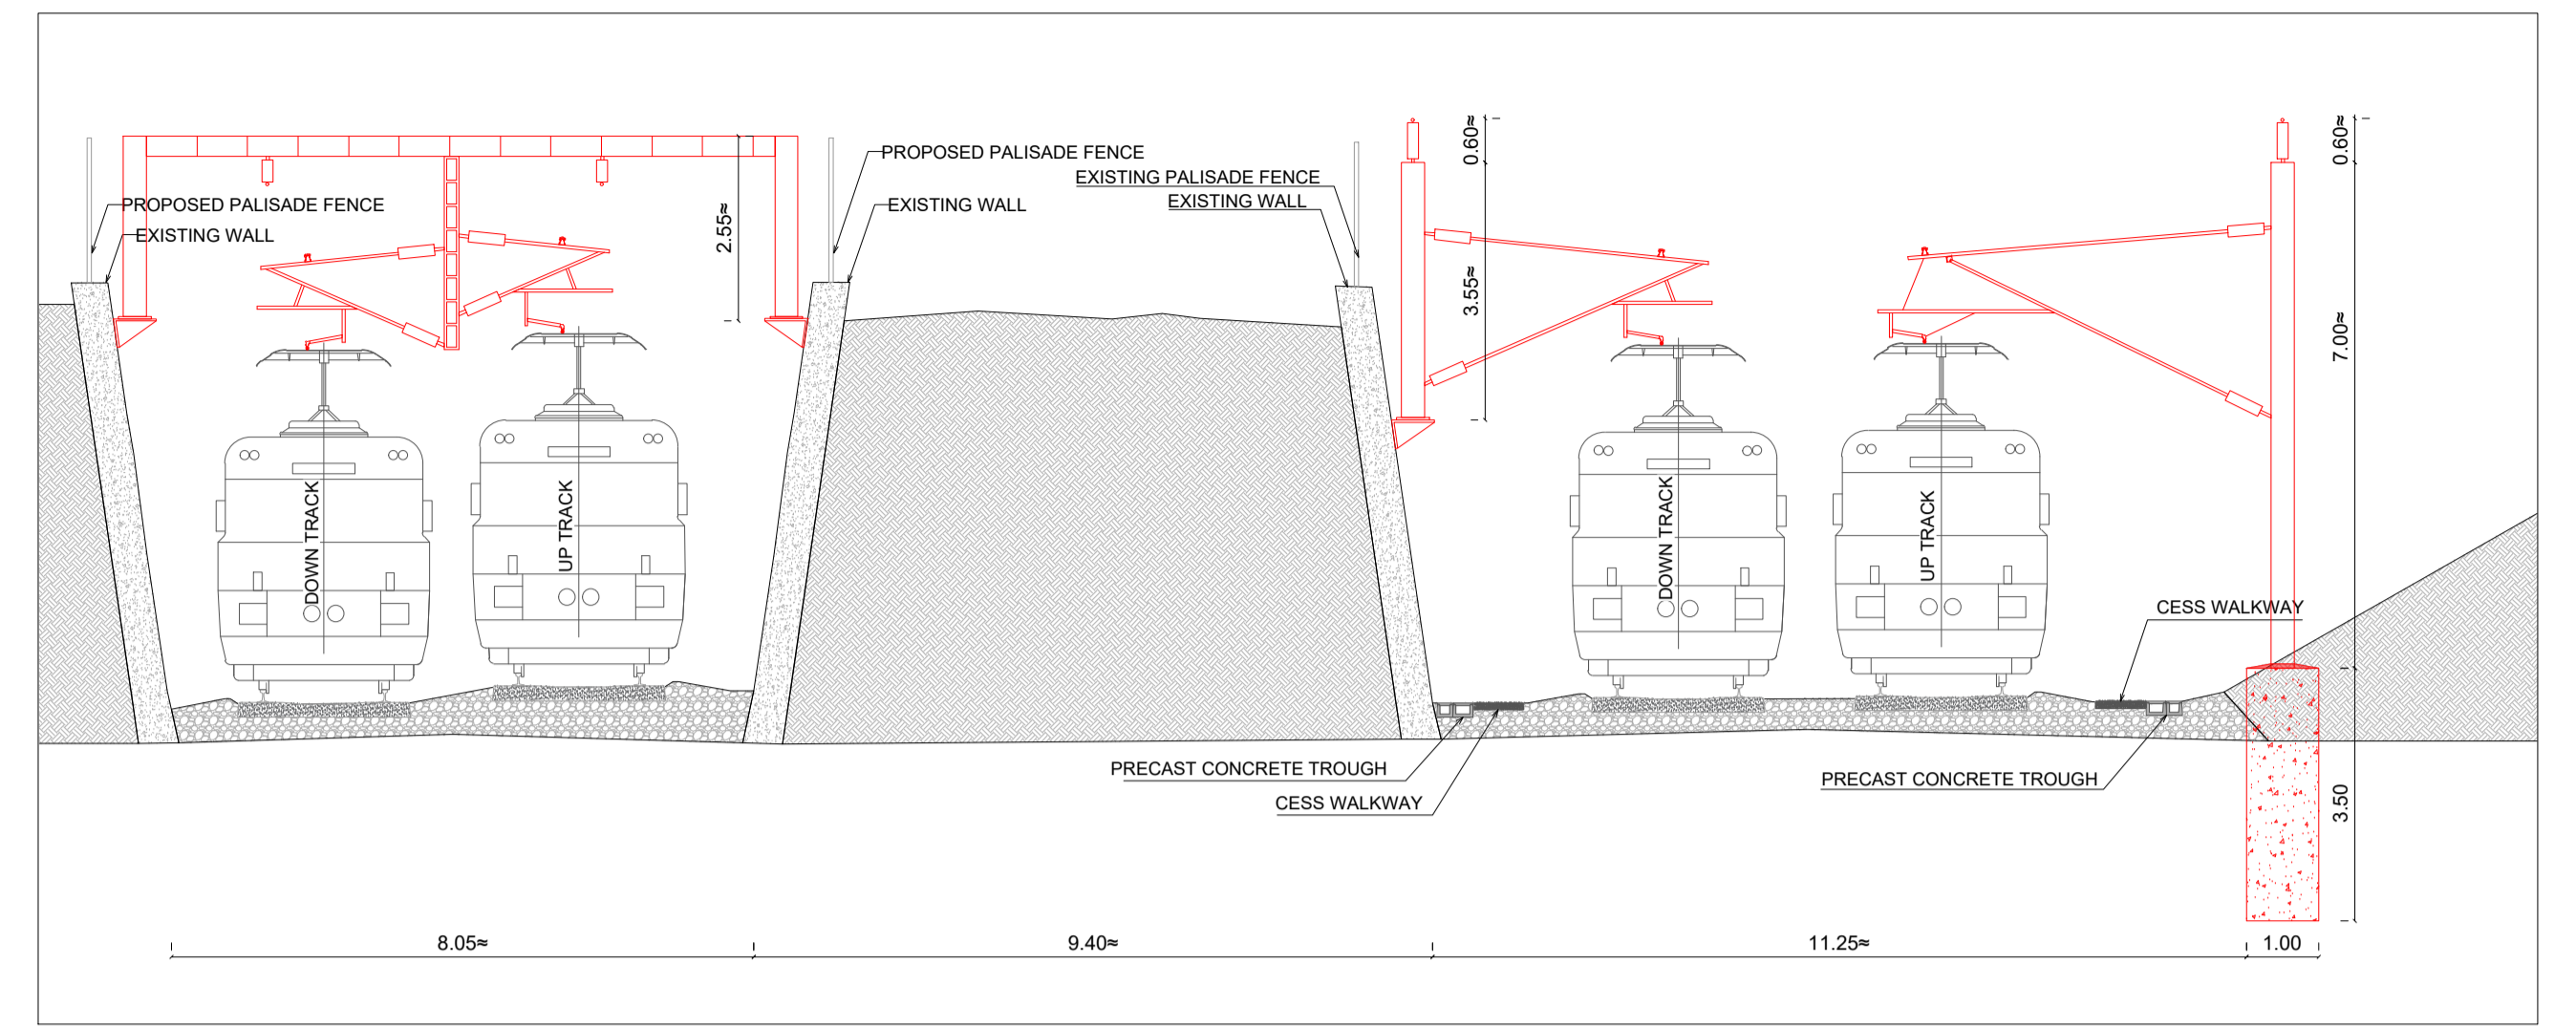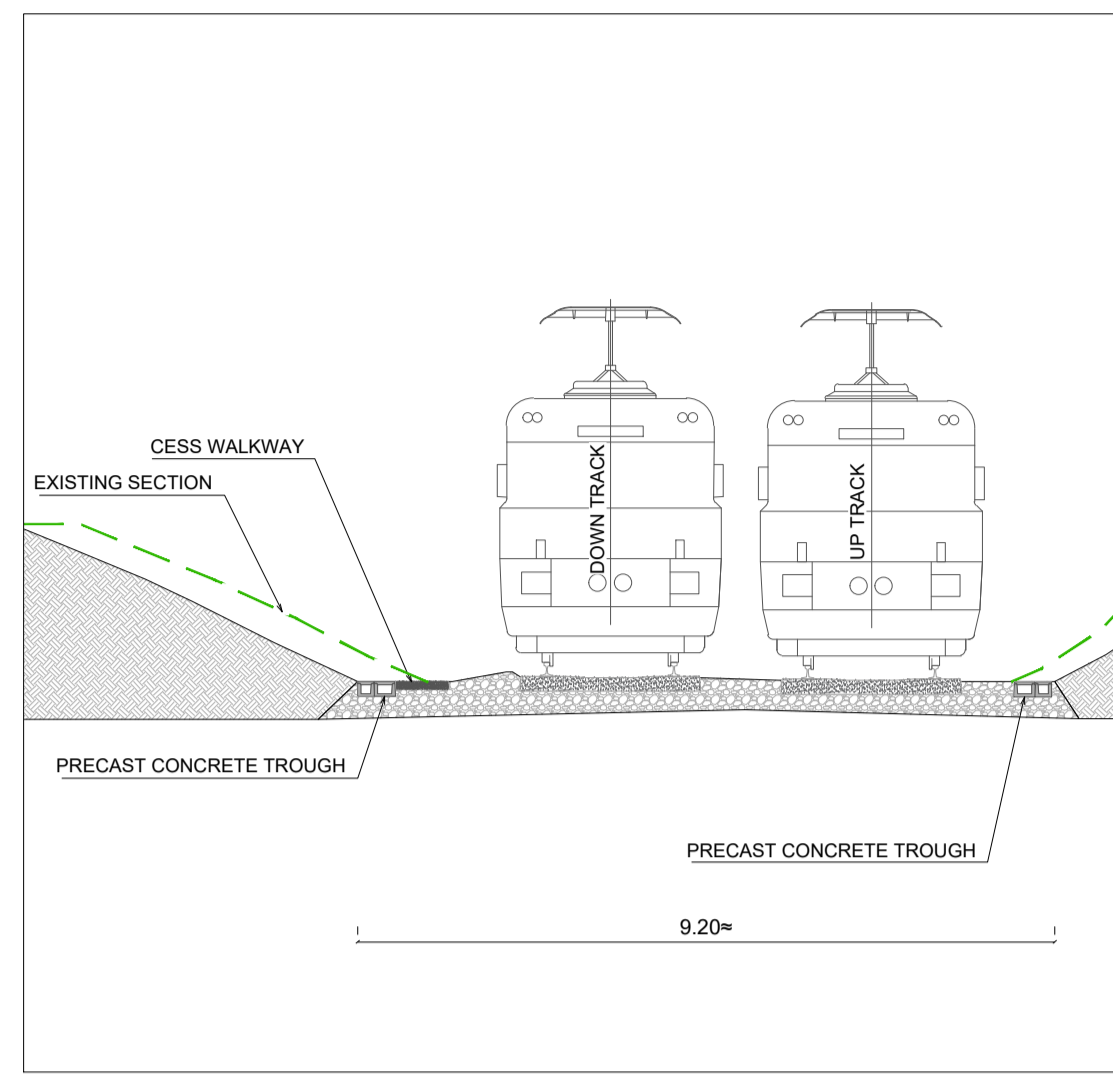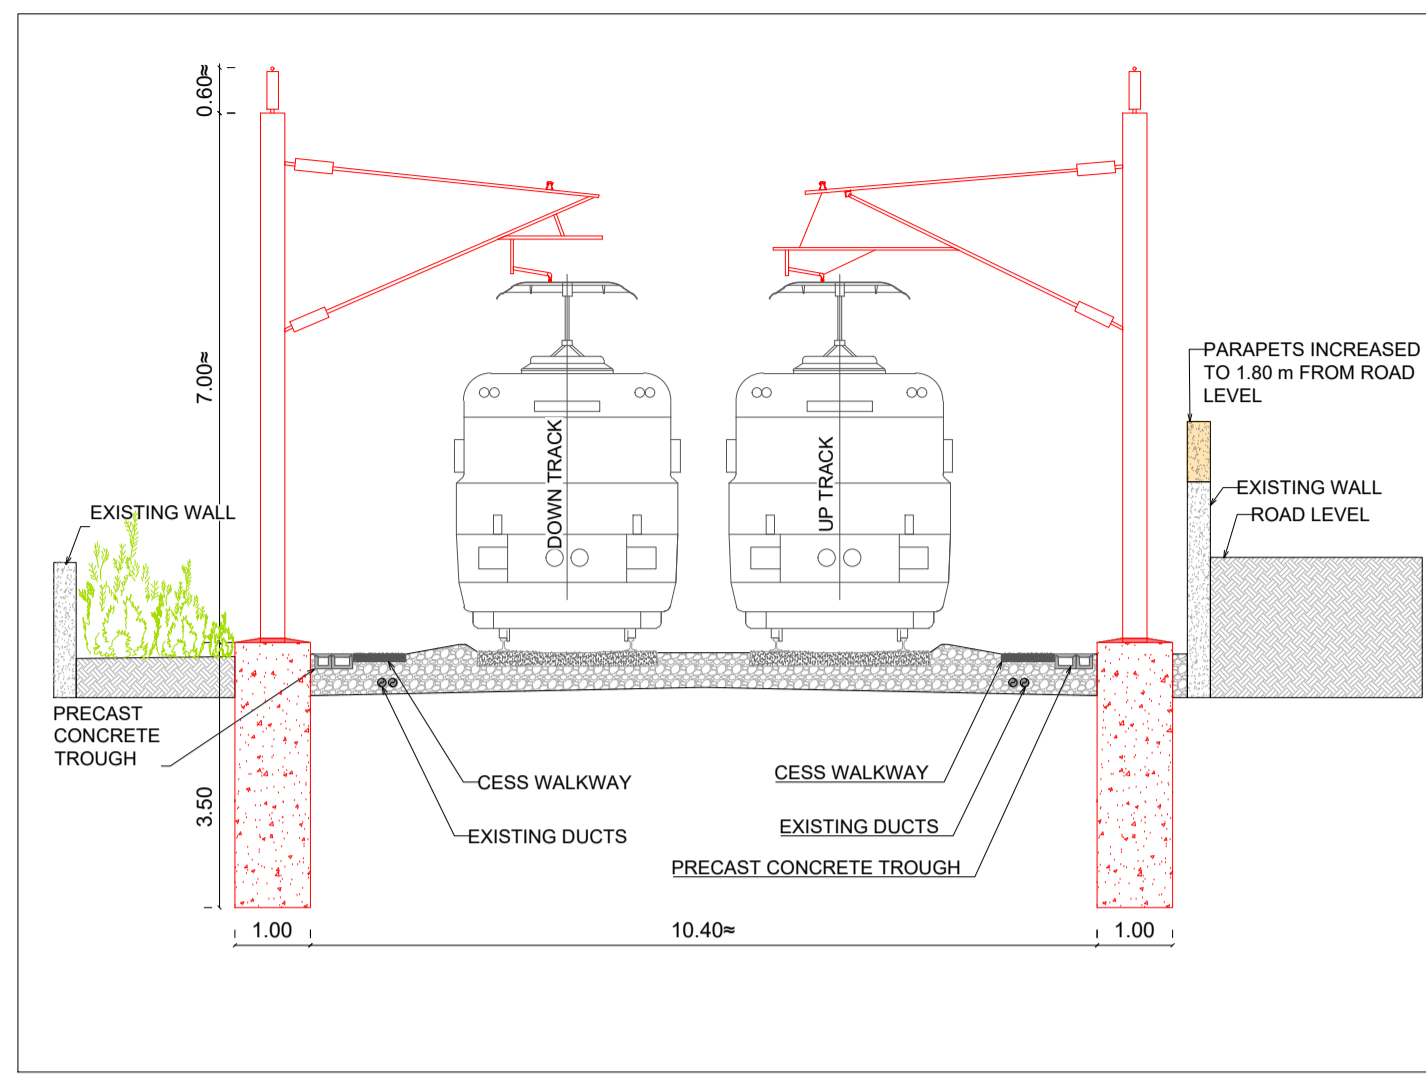

V02	October 2024	UPDATED RAILWAY ORDER	RCA	LAN	CCH
V01	April 2022	PLANNING ISSUE	RCA	LAN	CCH
REV.	DATE	DESCRIPTION	PRODUCED BY	REVIEWED BY	APPROVED BY

© Irish Rail (2023). This drawing is confidential and the copyright in it is owned by Irish Rail. This drawing must not be either loaned, copied or otherwise reproduced in whole or in part or used for any purpose without the prior permission of Irish Rail.
 © Ordnance Survey Ireland and Government of Ireland. All O.S. data used for plans are printed under "Copyright Ordnance Survey Ireland".
 Survey No. 0039720 (OSi Aerial Data or OSi Lidar Data) & Survey No. 2020/OSi_LMA_180 (OSi Vector Data).
 All elevations are in metres and relate to OSi Geoid Model (OSGM02) Malin Head as defined by existing Project Control.
 All Co-ordinates are in Irish Transverse Mercator Grid (ITM) as defined by OSi active GPS station Tallaght College (TLTG).

Client

Tionscail Éireann
Project Ireland
2040

NTA
Núata Náisiúnta
National Transport Authority

Iarnród Éireann
Irish Rail

Consultant

IDOM

PRO

ROUHAN & O'DONOVAN

Project

DART+
West








Drawing Title

GENERAL ARRANGEMENTS
TYPICAL OVERHEAD LINE EQUIPMENT CROSS SECTIONS

Scale:
1:100 @ A1 1:200 @ A3

Drawing Number | Project | Originator | Discipline | Location | Type | Role | Number | Phase
MAY MDC GEN ROUT DR Z 0005 D

Date: October 2024 | Job No: P/101086 | Status: F1-Approved & accepted | Rev: V02 | Sheet: 2 of 4

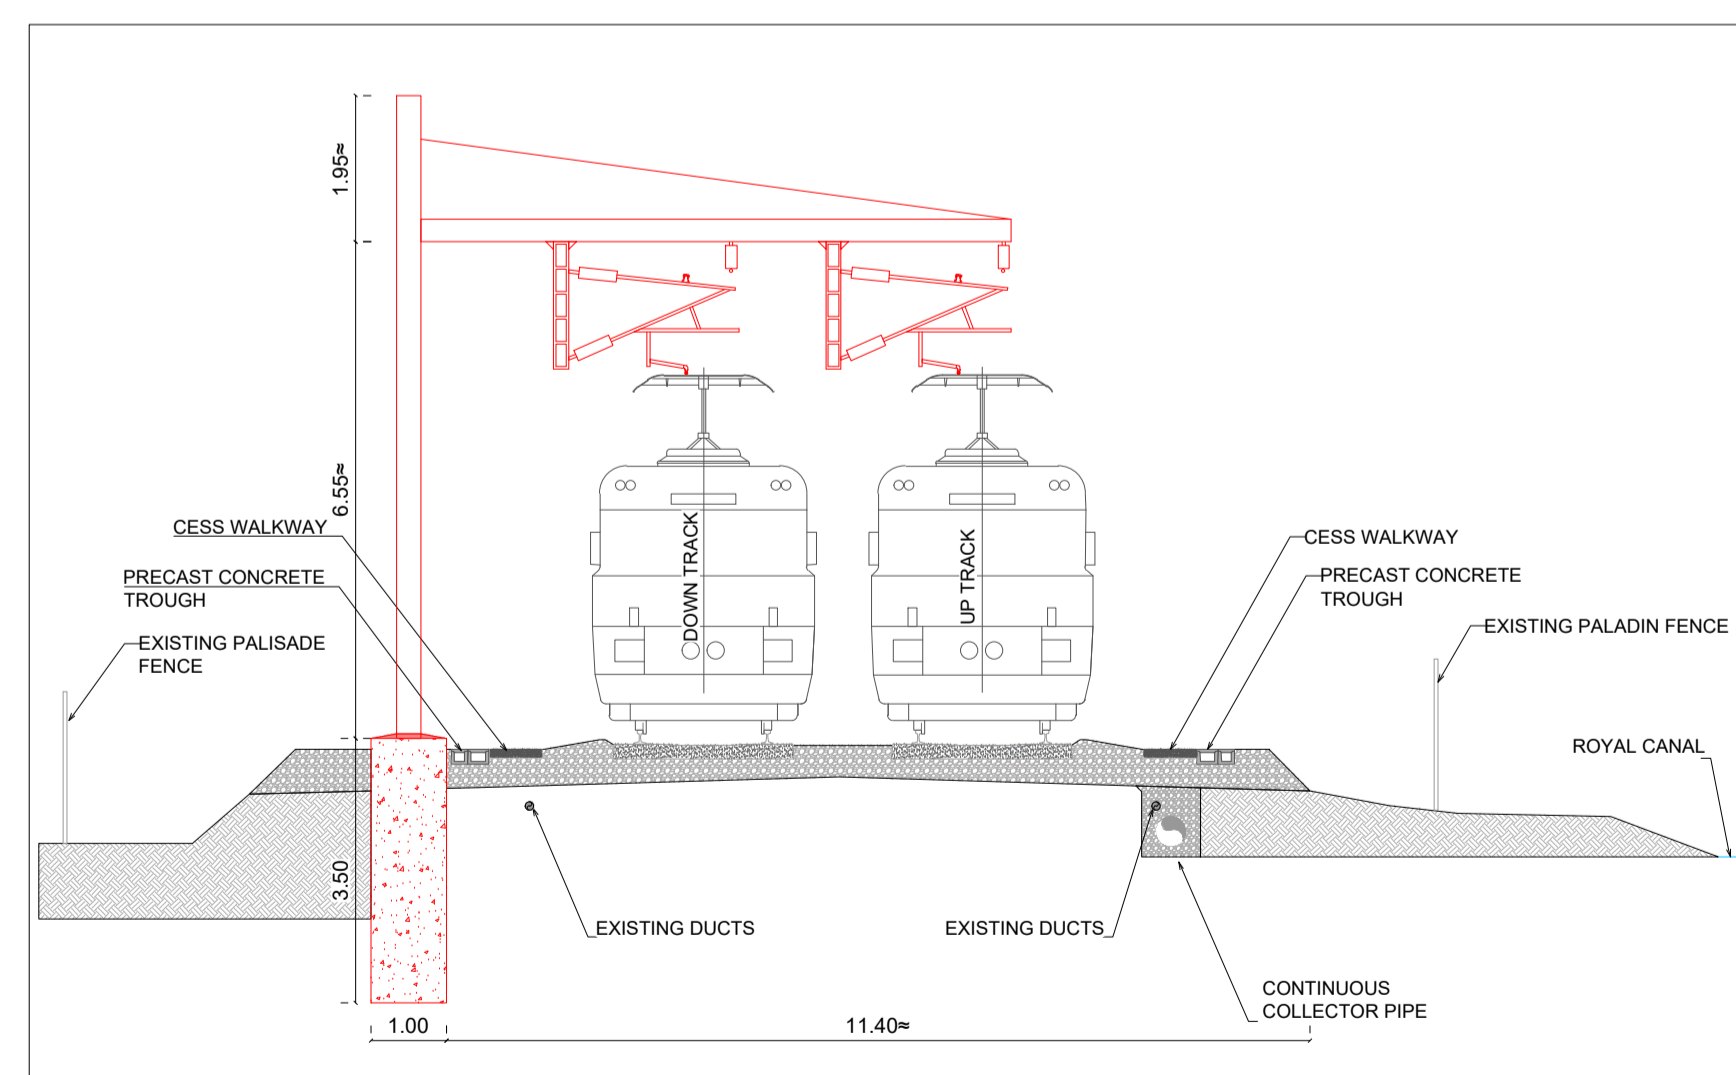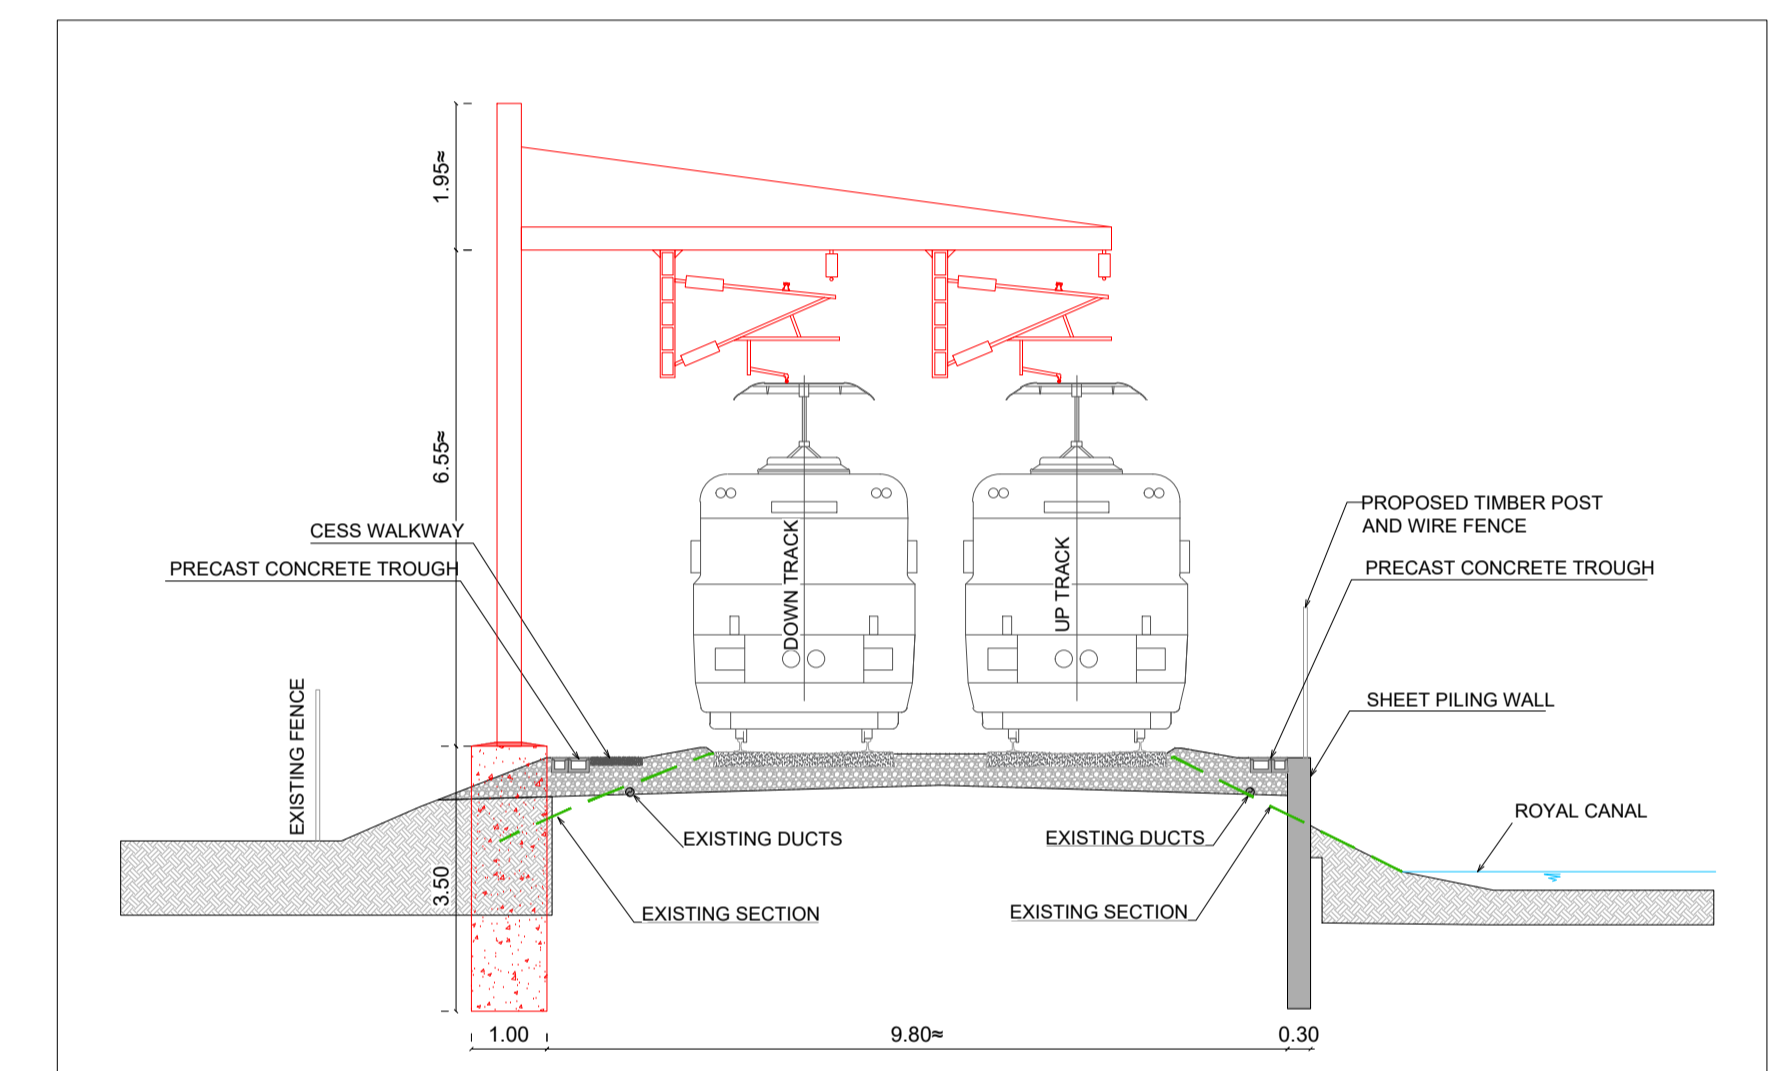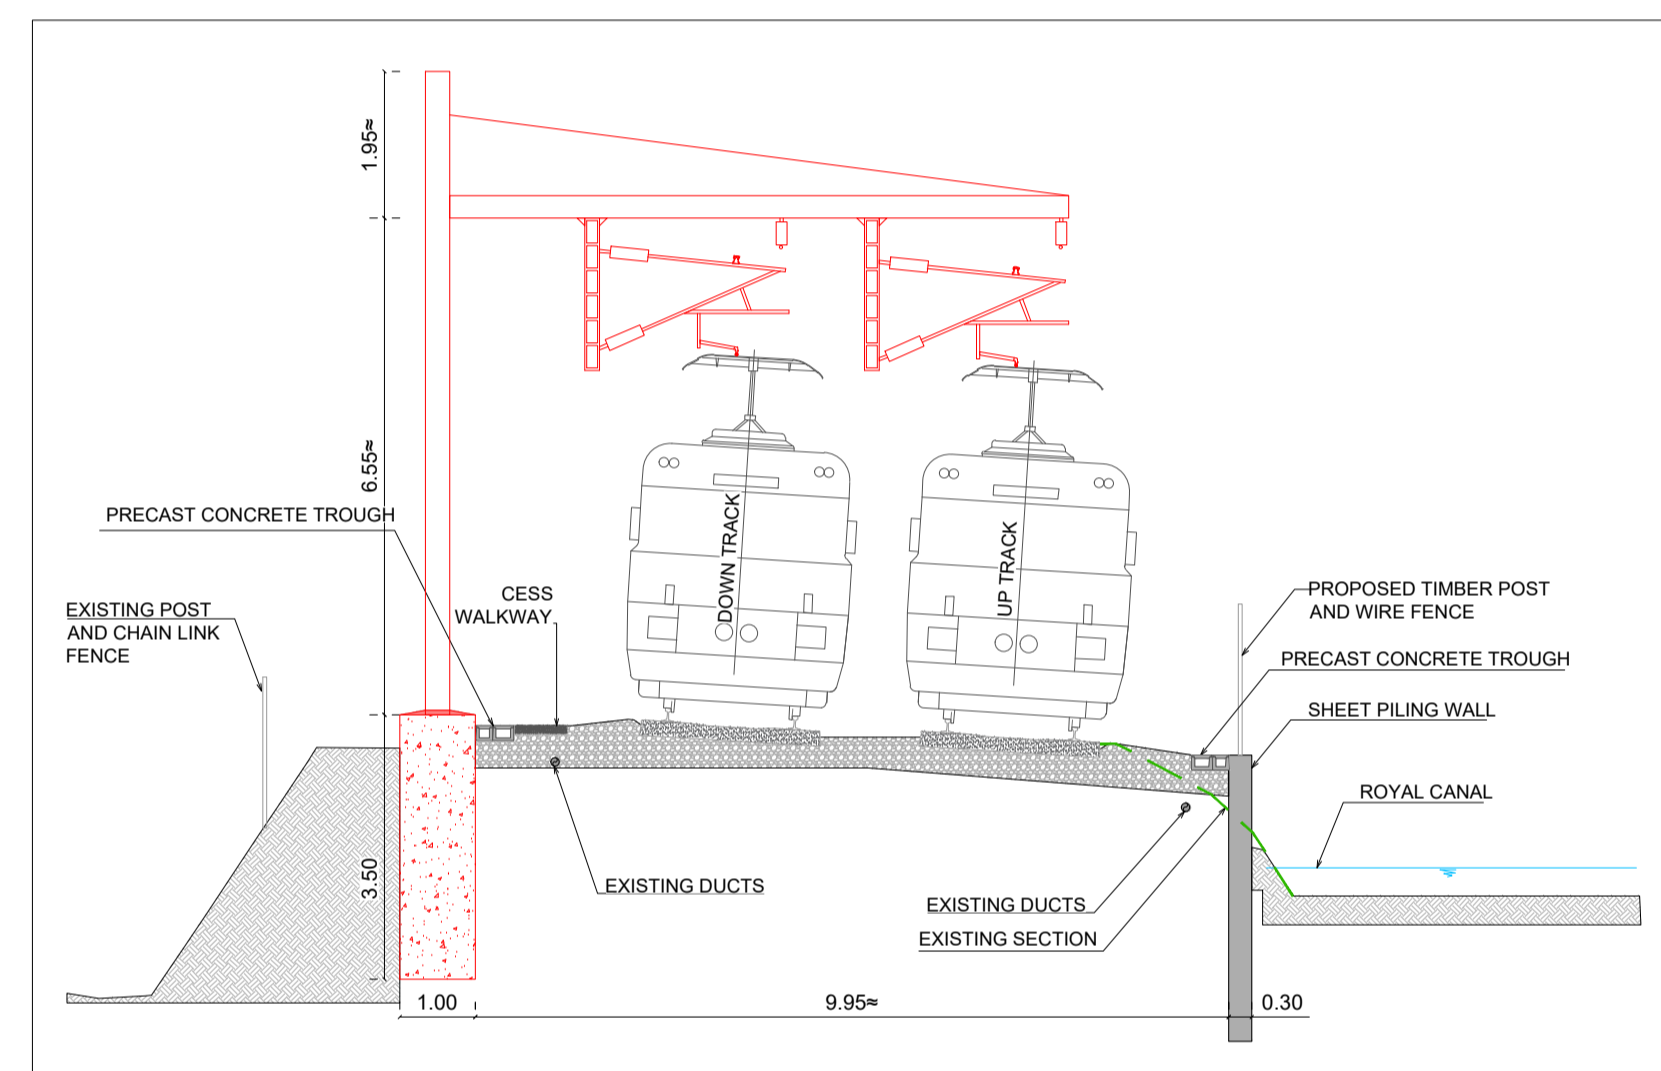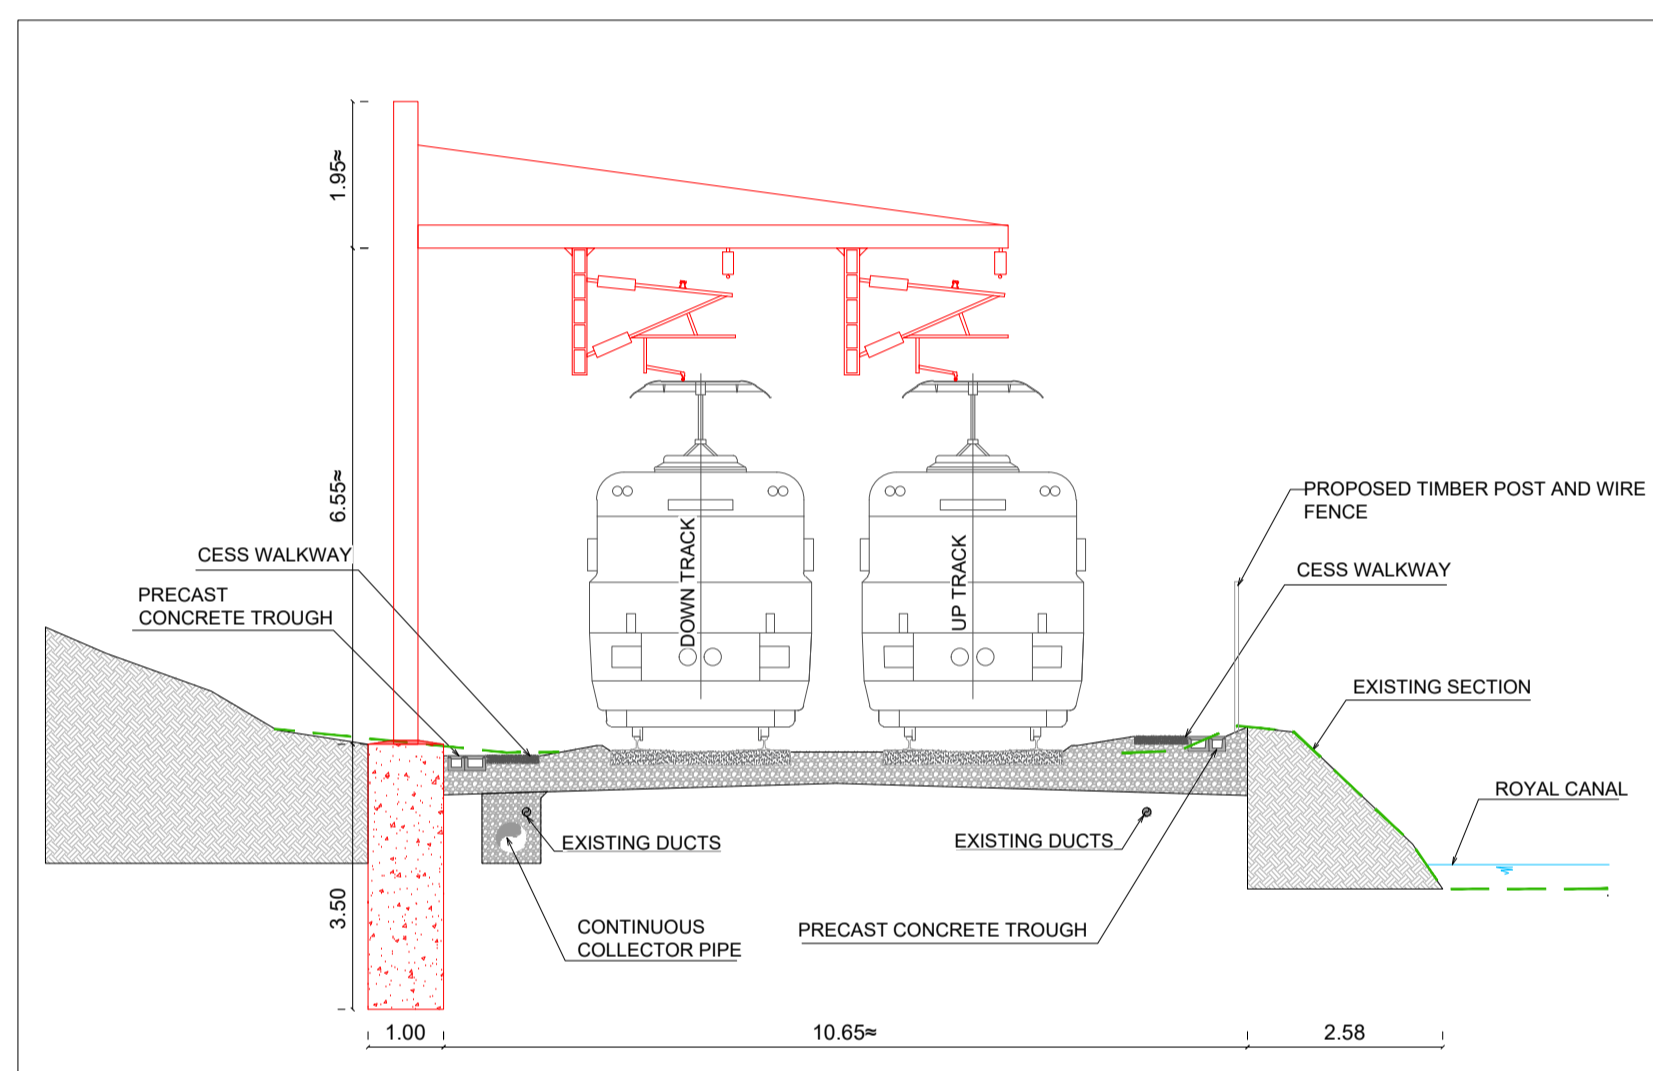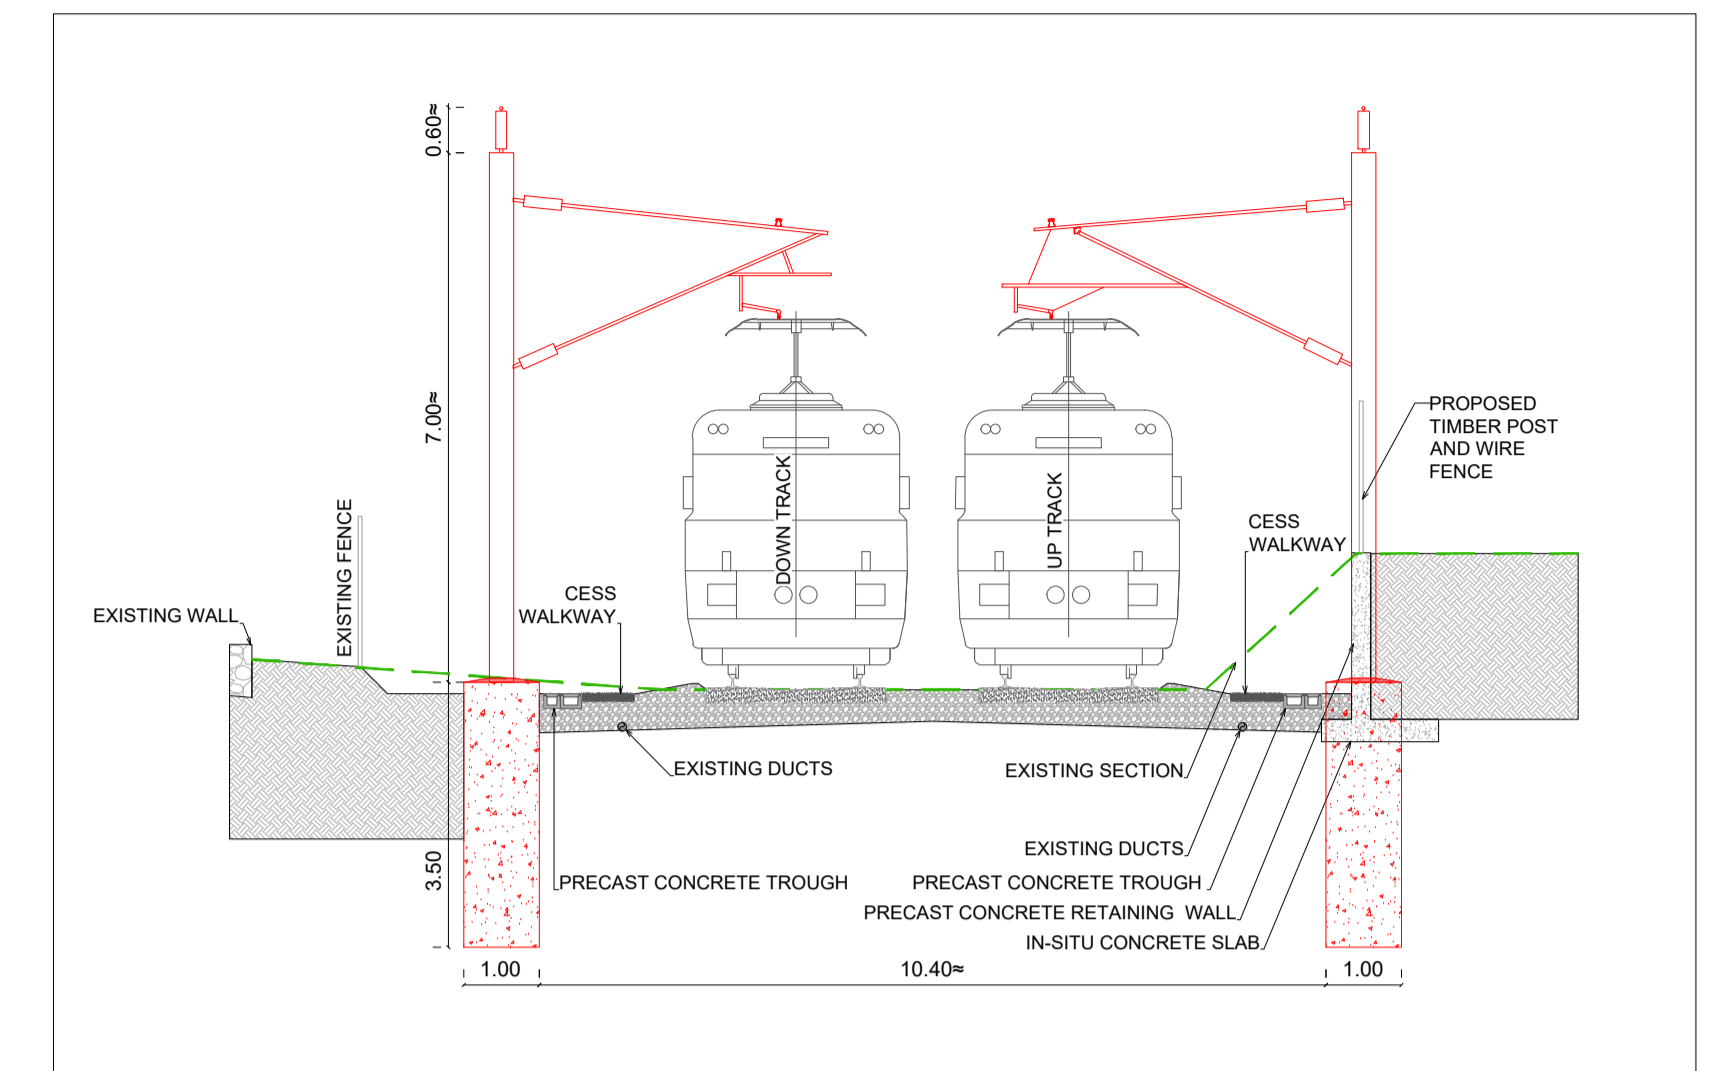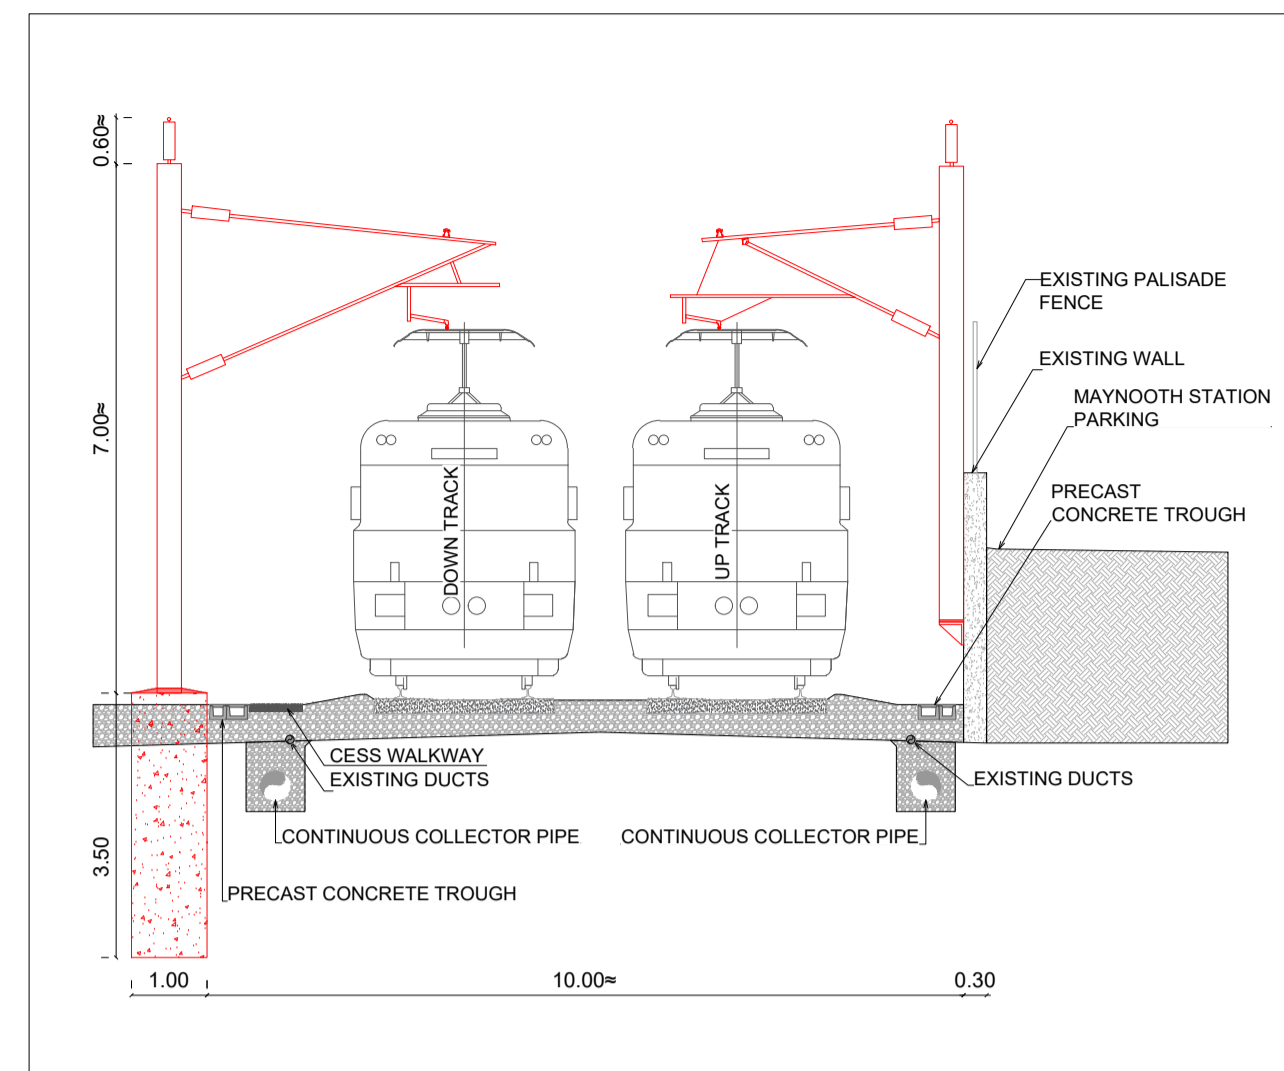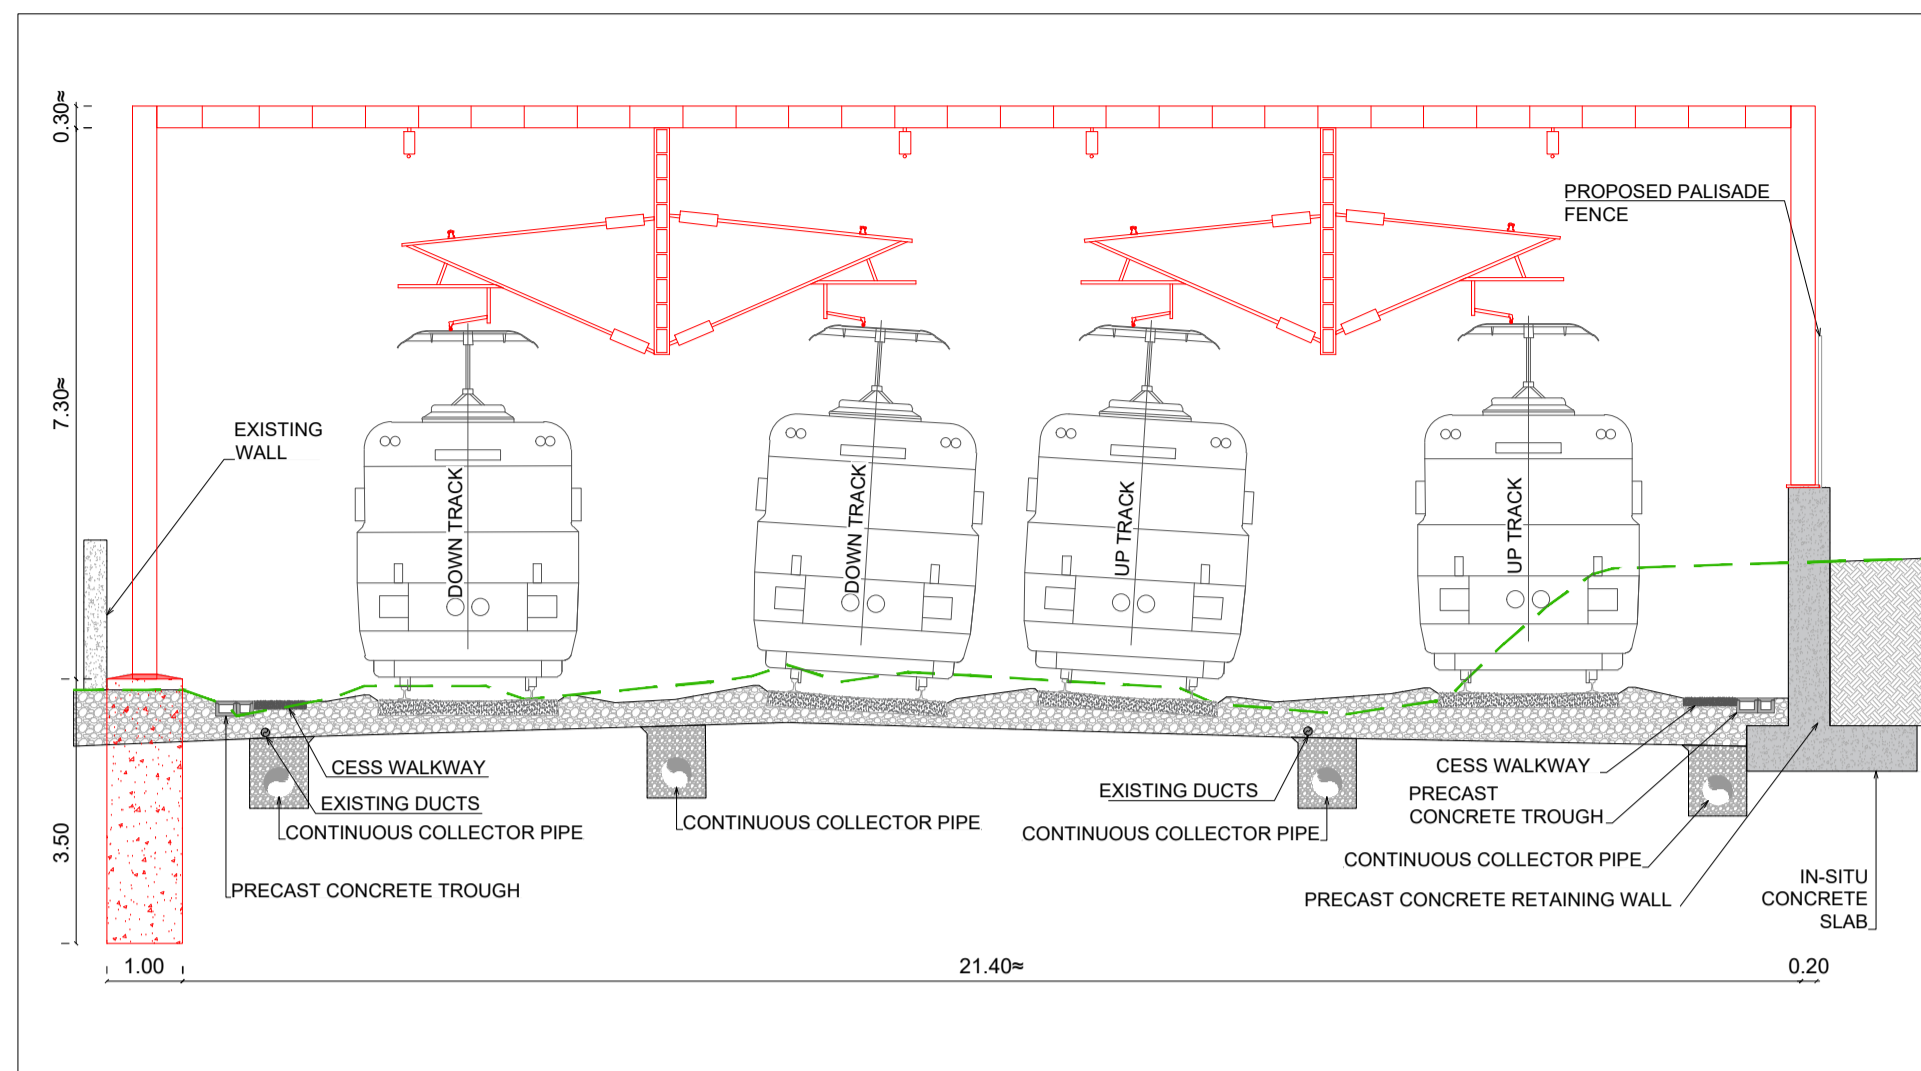

V02	October 2024	UPDATED RAILWAY ORDER	RCA	LAN	CCH
V01	April 2022	PLANNING ISSUE	RCA	LAN	CCH
REV.	DATE	DESCRIPTION	PRODUCED BY	REVIEWED BY	APPROVED BY

© Irish Rail (2023). This drawing is confidential and the copyright in it is owned by Irish Rail. This drawing must not be either loaned, copied or otherwise reproduced in whole or in part or used for any purpose without the prior permission of Irish Rail.
 © Ordnance Survey Ireland and Government of Ireland. All O.S. data used for plans are printed under "Copyright Ordnance Survey Ireland".
 Survey No. 0039720 (OSi Aerial Data or OSi Lidar Data) & Survey No. 2020/OSi_NMA_180 (OSi Vector Data).
 All elevations are in metres and relate to OSi Geoid Model (OSGM02) Malin Head as defined by existing Project Control.
 All Co-ordinates are in Irish Transverse Mercator Grid (ITM) as defined by OSi active GPS station Tallaght College (TLG).

Client

Tionscail Éireann
Project Ireland
2040

NTA
National Transport Authority

Iarnród Éireann
Irish Rail

Consultant

IDOM

CS

FIROD
ROUGHAN & O'DONOVAN

Project

DART+
West







Drawing Title

GENERAL ARRANGEMENTS
TYPICAL OVERHEAD LINE EQUIPMENT CROSS SECTIONS

Scale:
1:100 @ A1 1:200 @ A3

Drawing Number | Project | Originator | Discipline | Location | Type | Role | Number | Phase
MAY MDC GEN ROUT DR Z 0005 D

Date: October 2024 | Job No: P/101086 | Status: F1-Approved & accepted | Rev: V02 | Sheet: 3 of 4

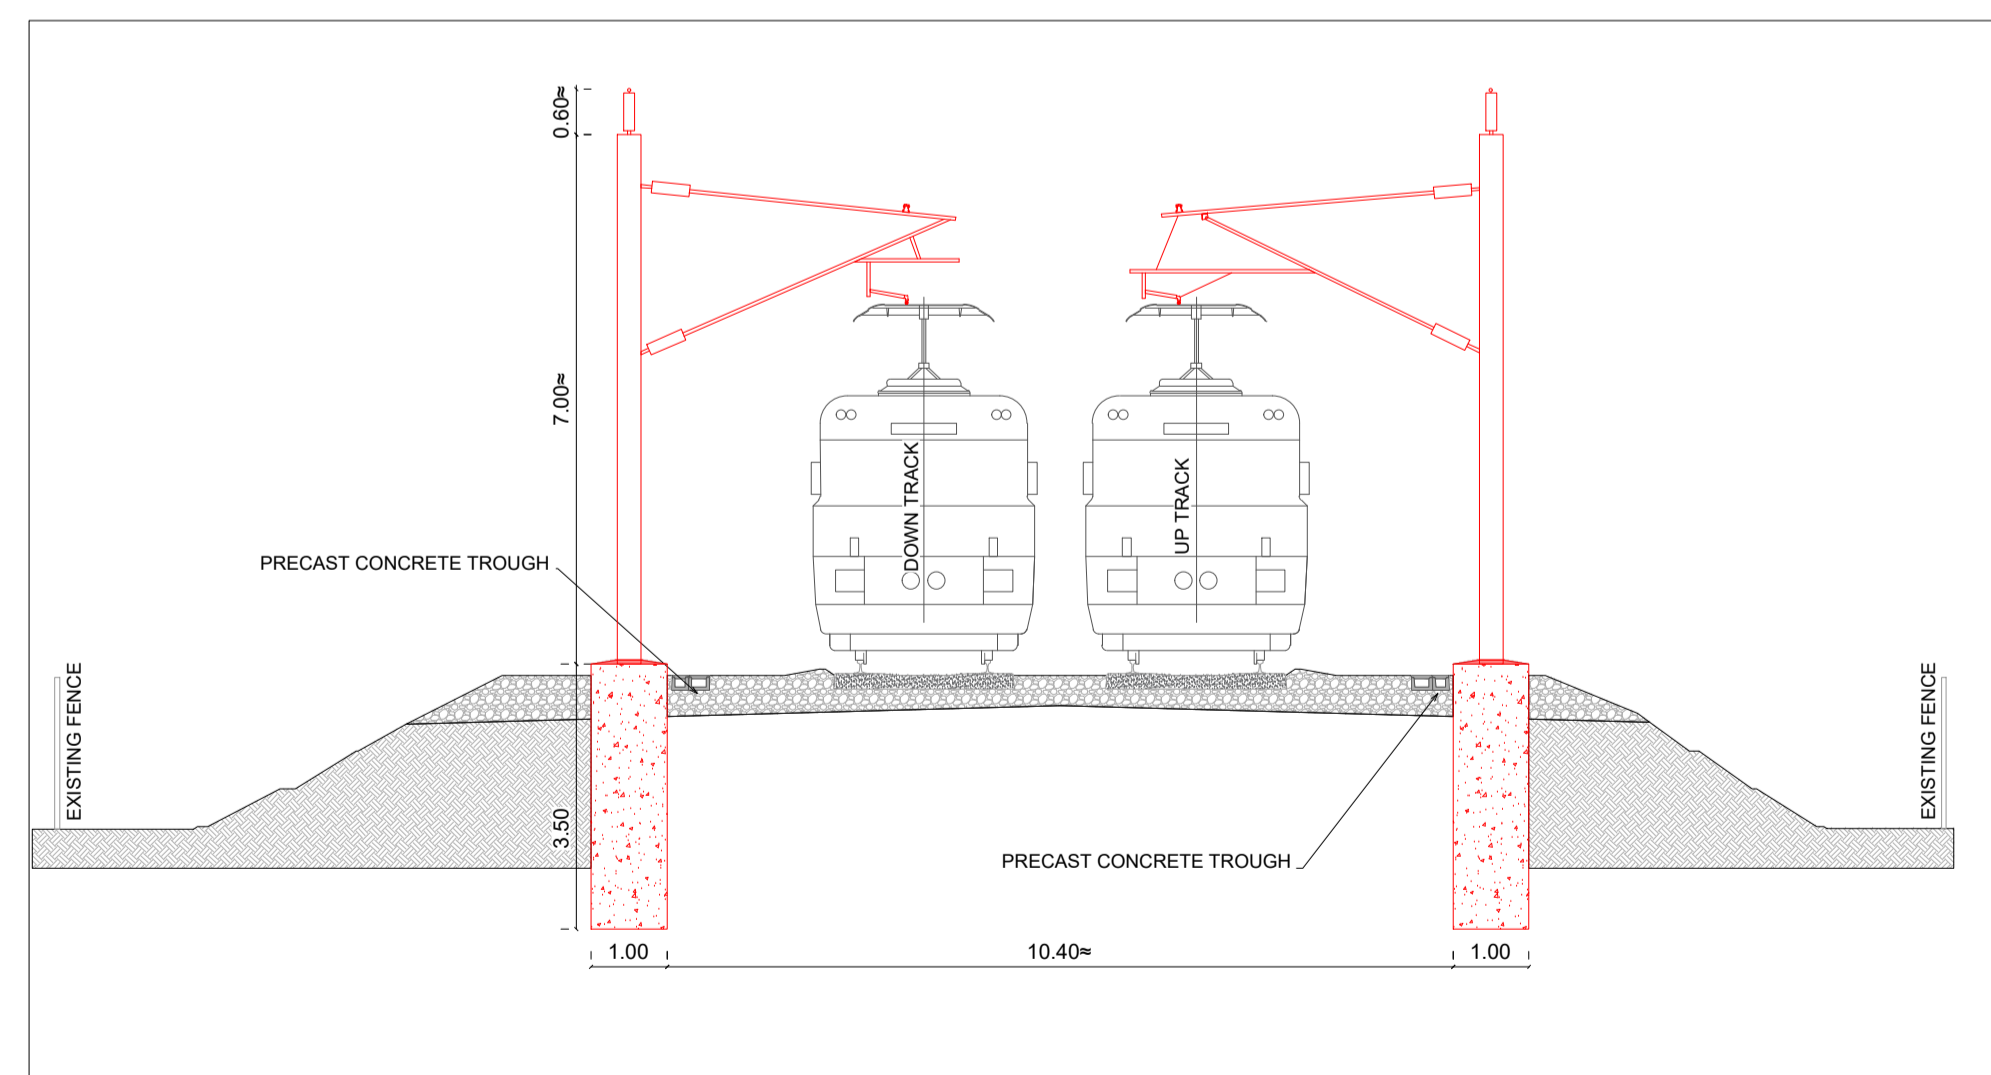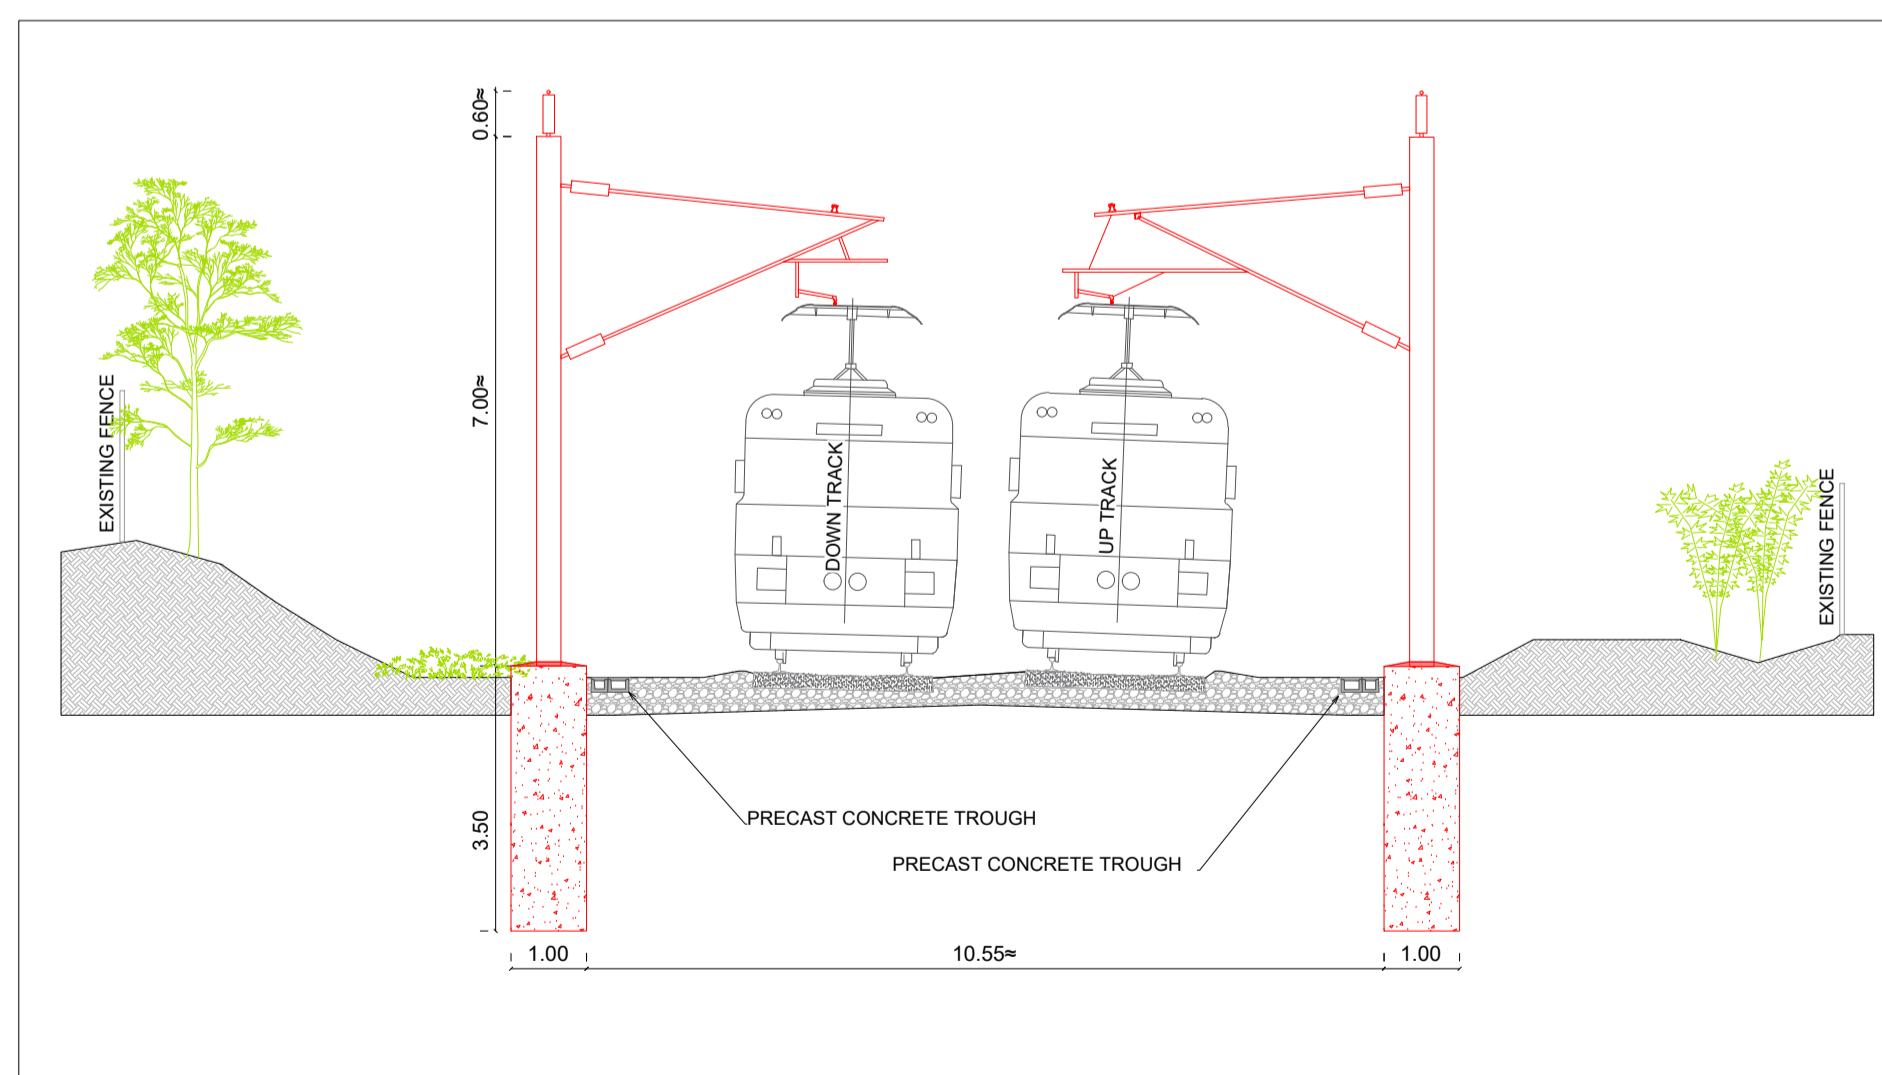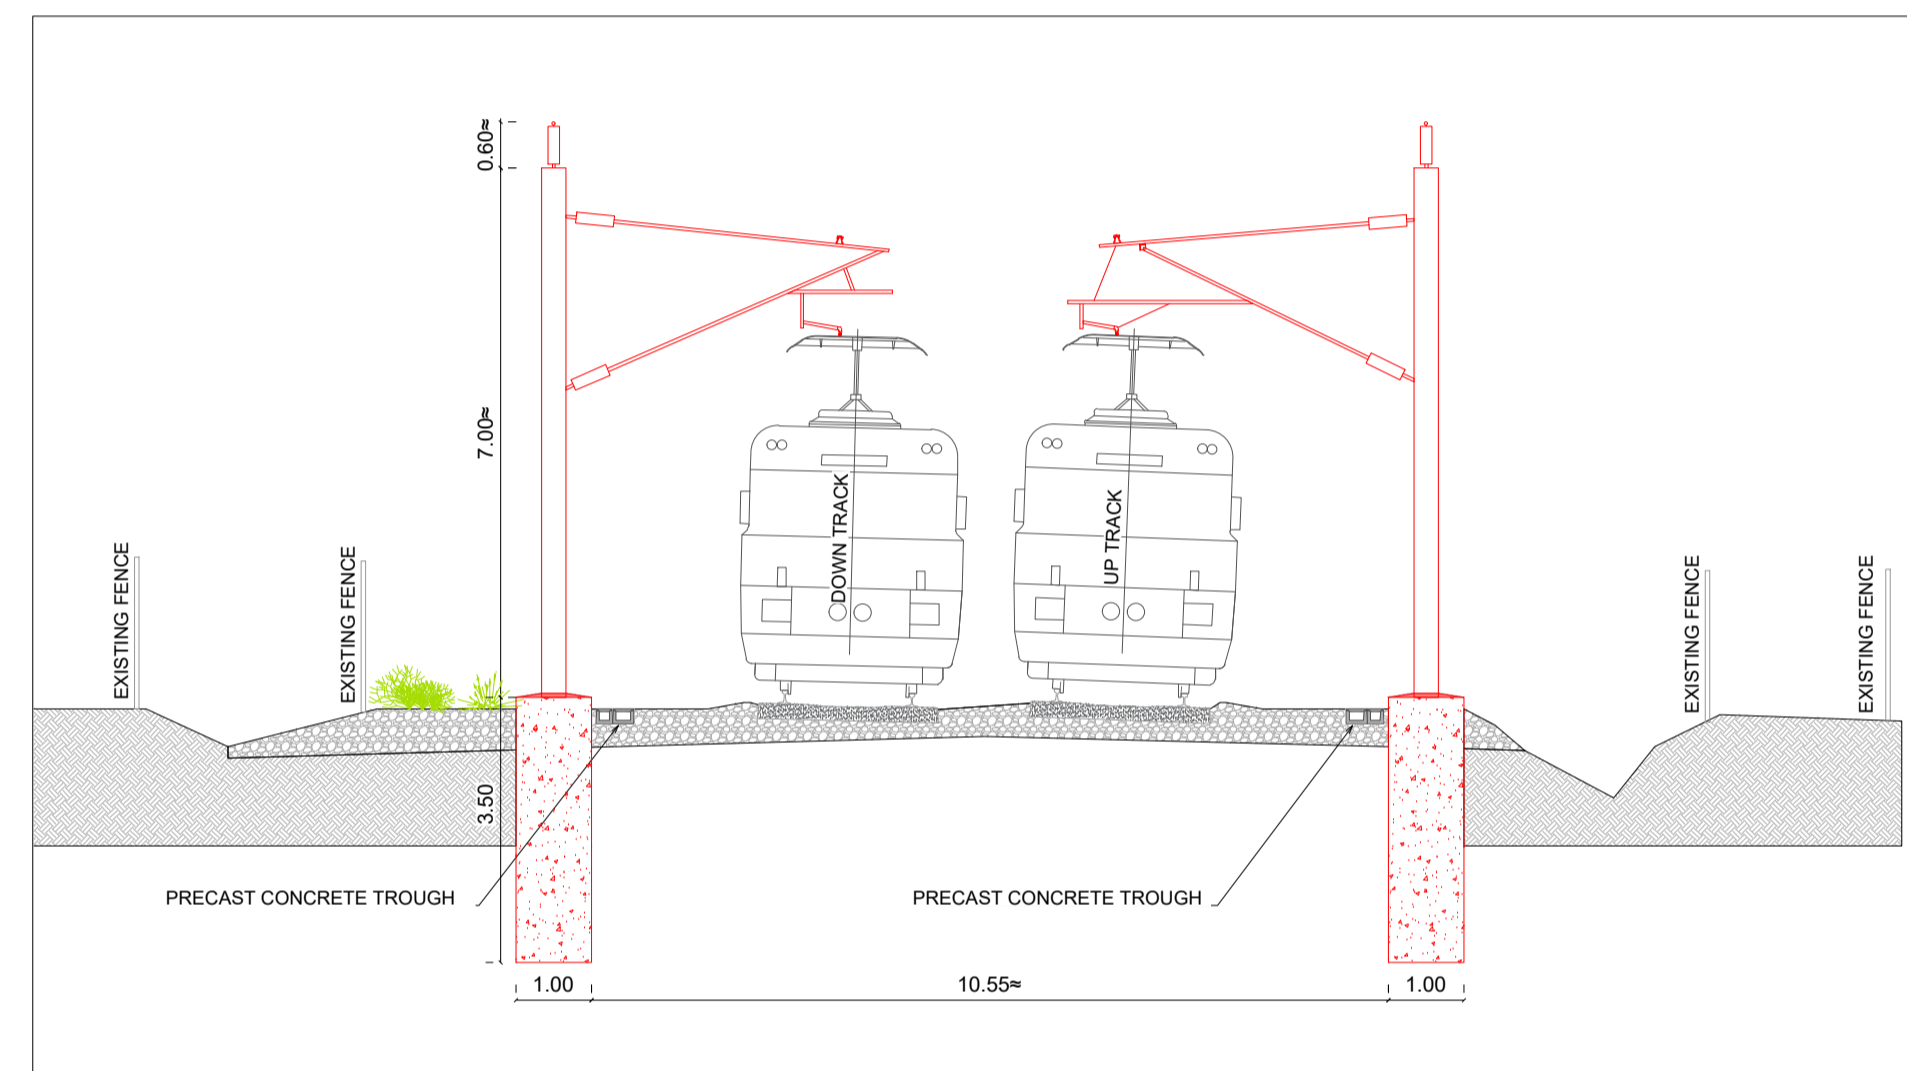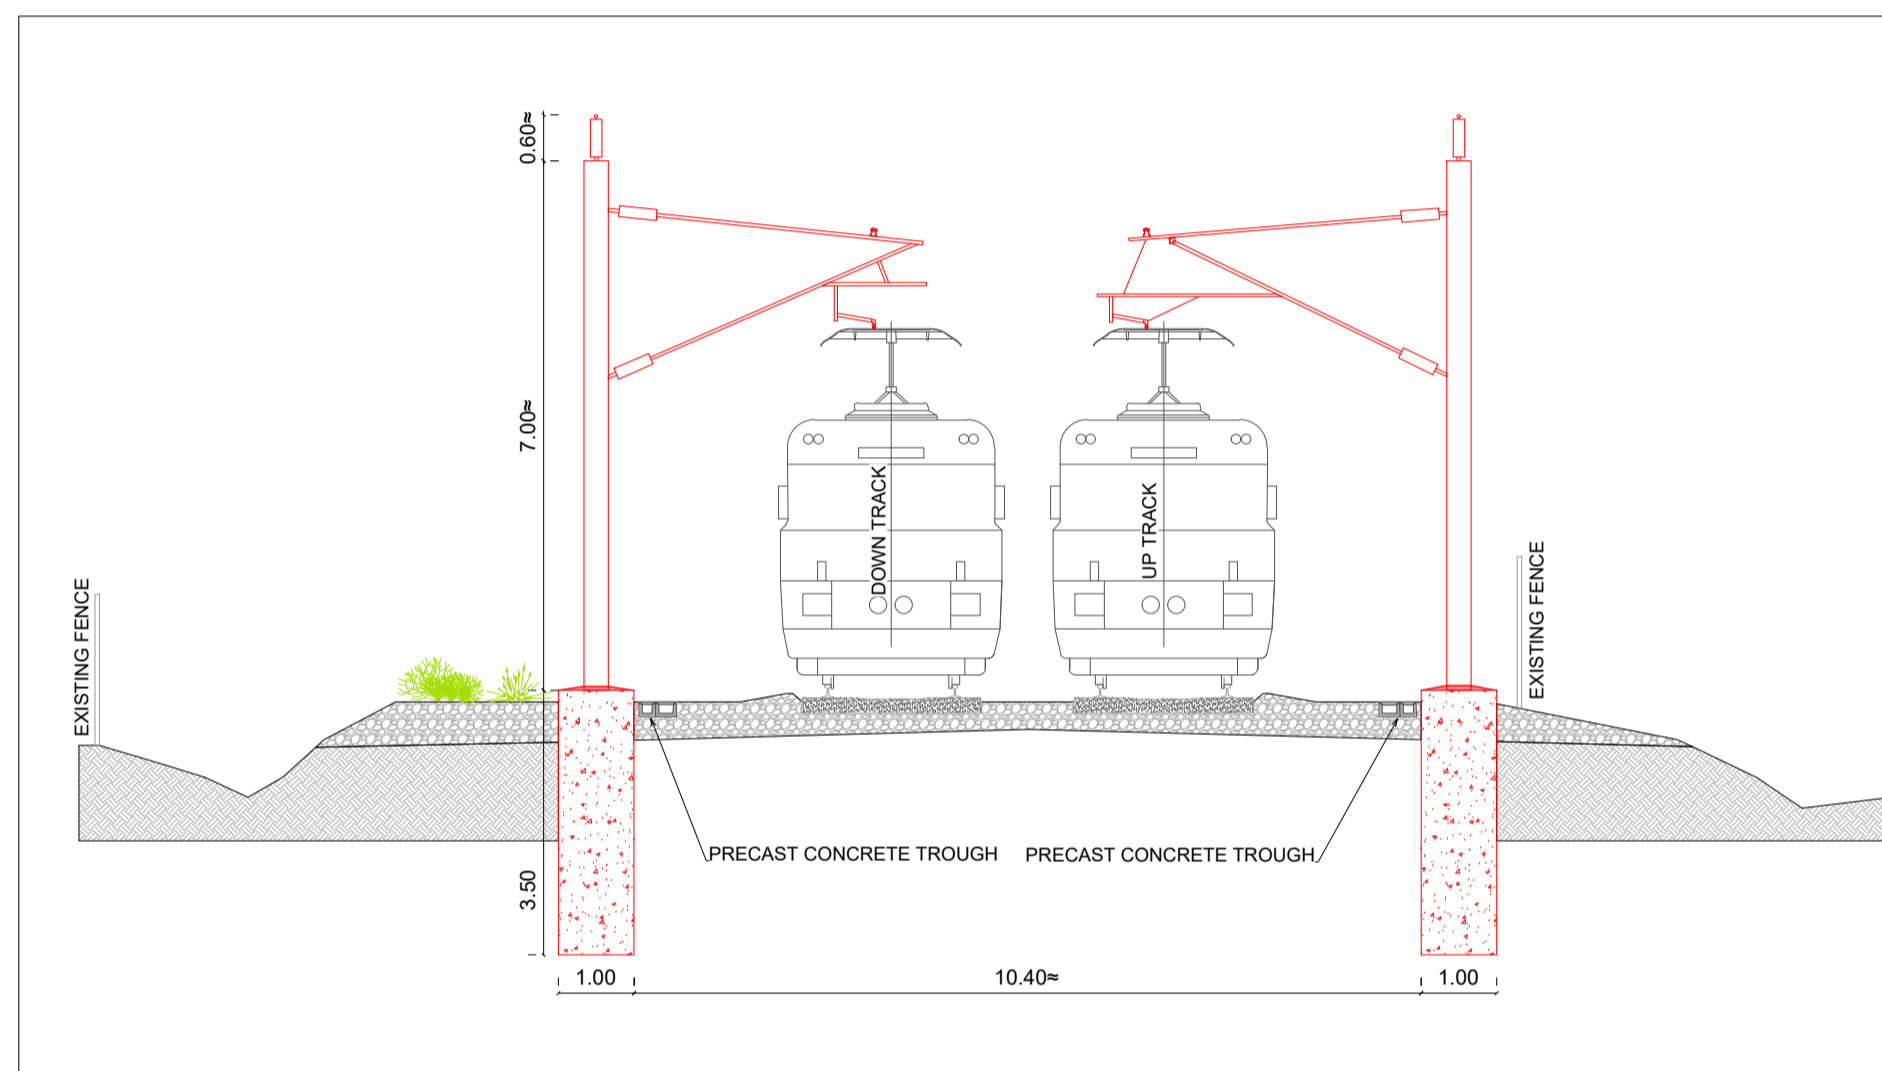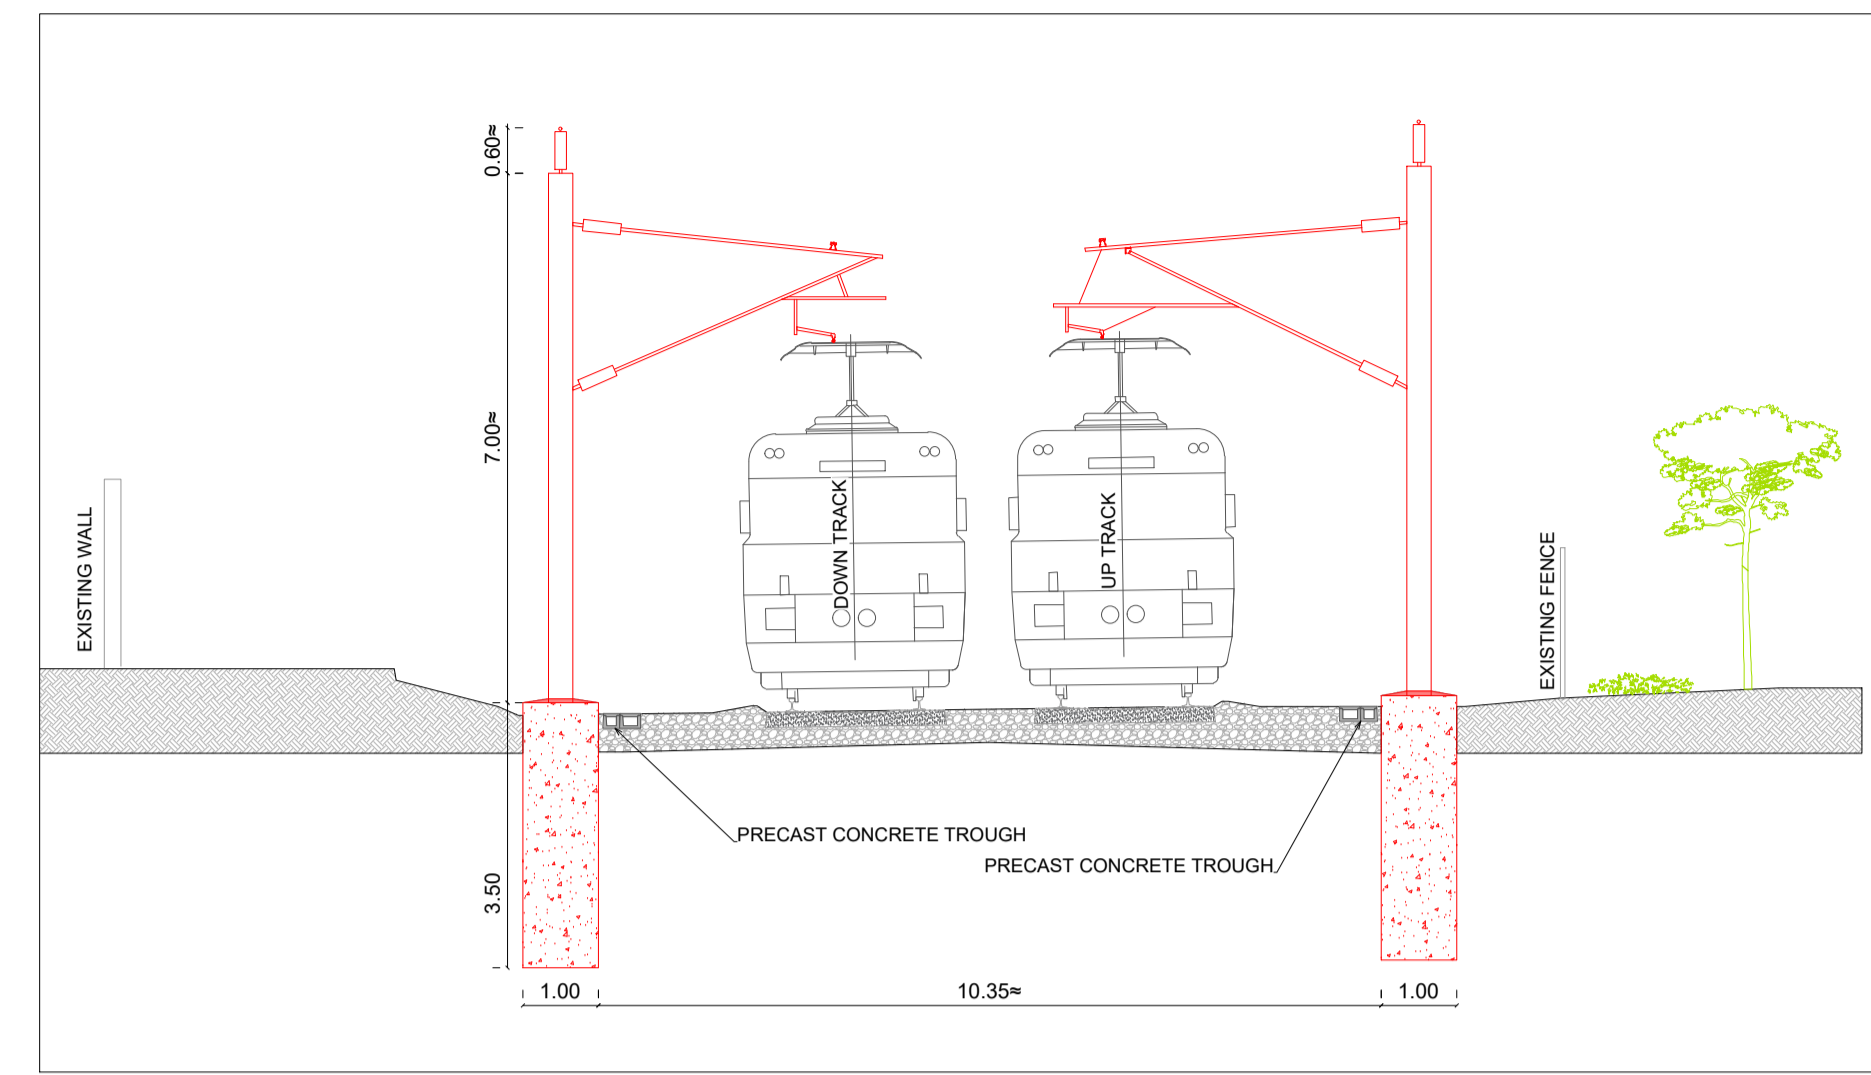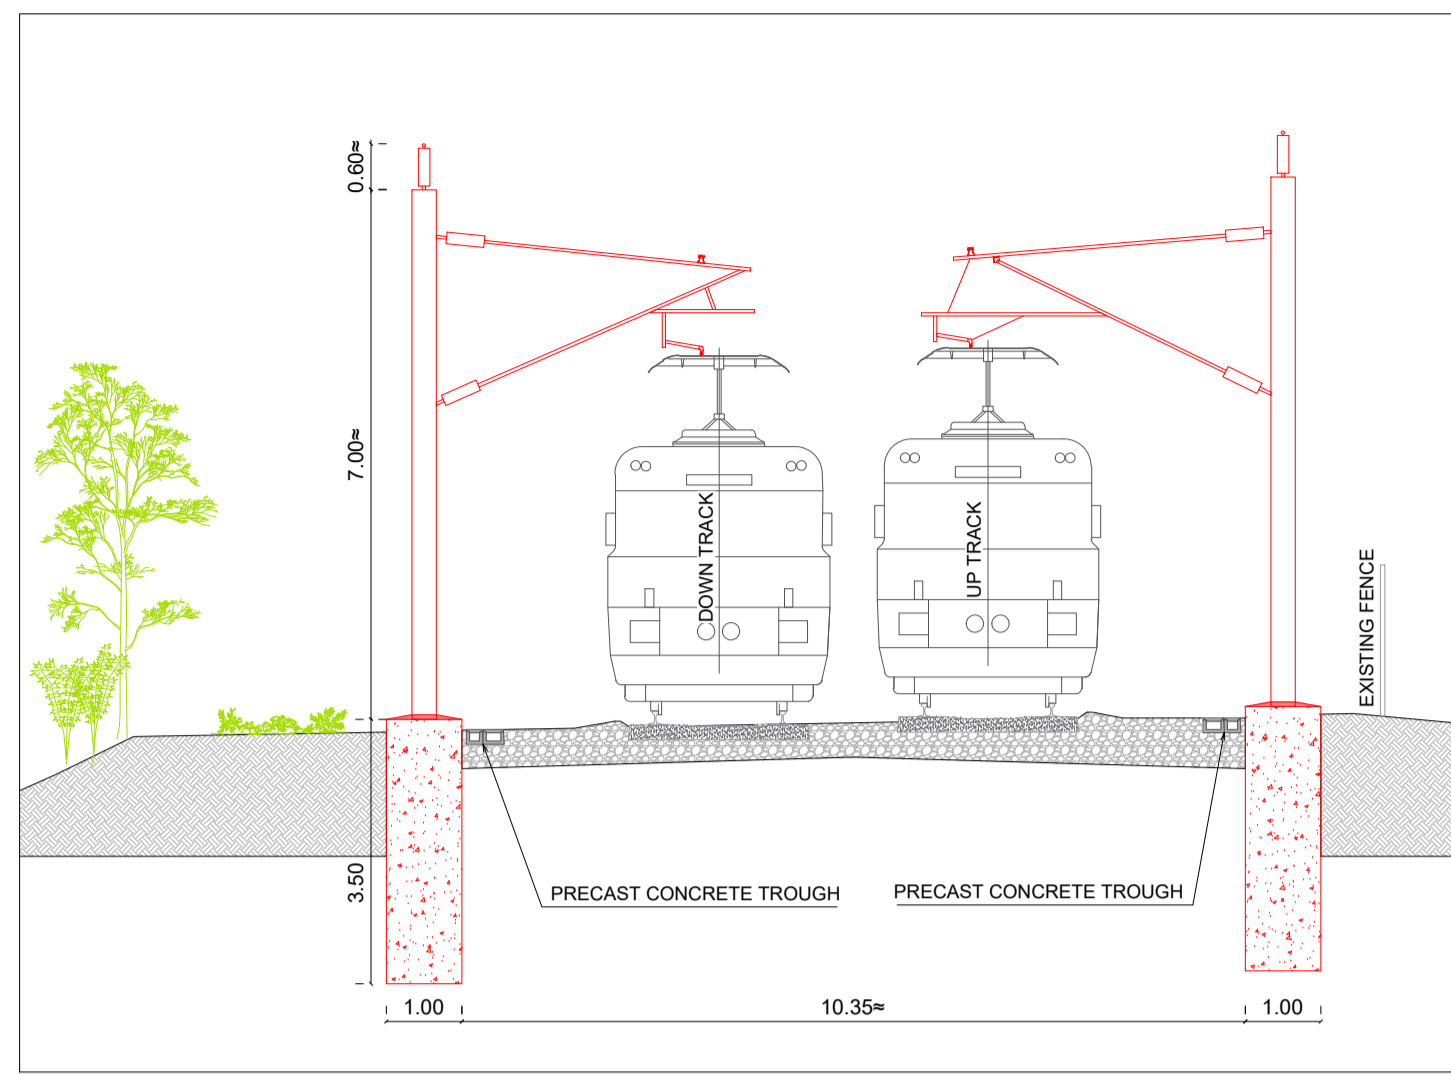

REV	DATE	DESCRIPTION	PRODUCED BY	REVIEWED BY	APPROVED BY
V02	October 2024	UPDATED RAILWAY ORDER	RCA	LAN	CCH
V01	April 2022	PLANNING ISSUE	RCA	LAN	CCH

© Irish Rail (2025). This drawing is confidential and the copyright in it is owned by Irish Rail. This drawing must not be either loaned, copied or otherwise reproduced in whole or in part or used for any purpose without the prior permission of Irish Rail.
 © Ordnance Survey Ireland and Government of Ireland. All O.S. data used for plans are printed under "Copyright Ordnance Survey Ireland".
 Survey No. 0039720 (OSi Aerial Data or OSi Lidar Data) & Survey No. 2020/OSi_LNMA_180 (OSi Vector Data).
 All elevations are in metres and relate to OSi Geoid Model (OSGM02) Malin Head as defined by existing Project Control.
 All Co-ordinates are in Irish Transverse Mercator Grid (ITM) as defined by OSi active GPS station Tallaght College (TLLO).

Client

Consultant

Project

Drawing Title

GENERAL ARRANGEMENTS
TYPICAL OVERHEAD LINE EQUIPMENT CROSS SECTIONS

Scale: 1:100 @ A1 1:200 @ A3

Drawing Number | Project | Originator | Discipline | Location | Type | Role | Number | Phase
MAY MDC GEN ROUT DR Z 0005 D

Date: October 2024 | Job No: P/101086 | Status: F1-Approved & accepted | Rev: V02 | Sheet: 4 of 4